


CONDOMINIUM PLAN

THE EDGEWATER

BEING A SUBDIVISION OF LOT 1 OF TRACT 34-18  
COUNTY OF MONO CALIFORNIA

SCALE: 1" = 4'

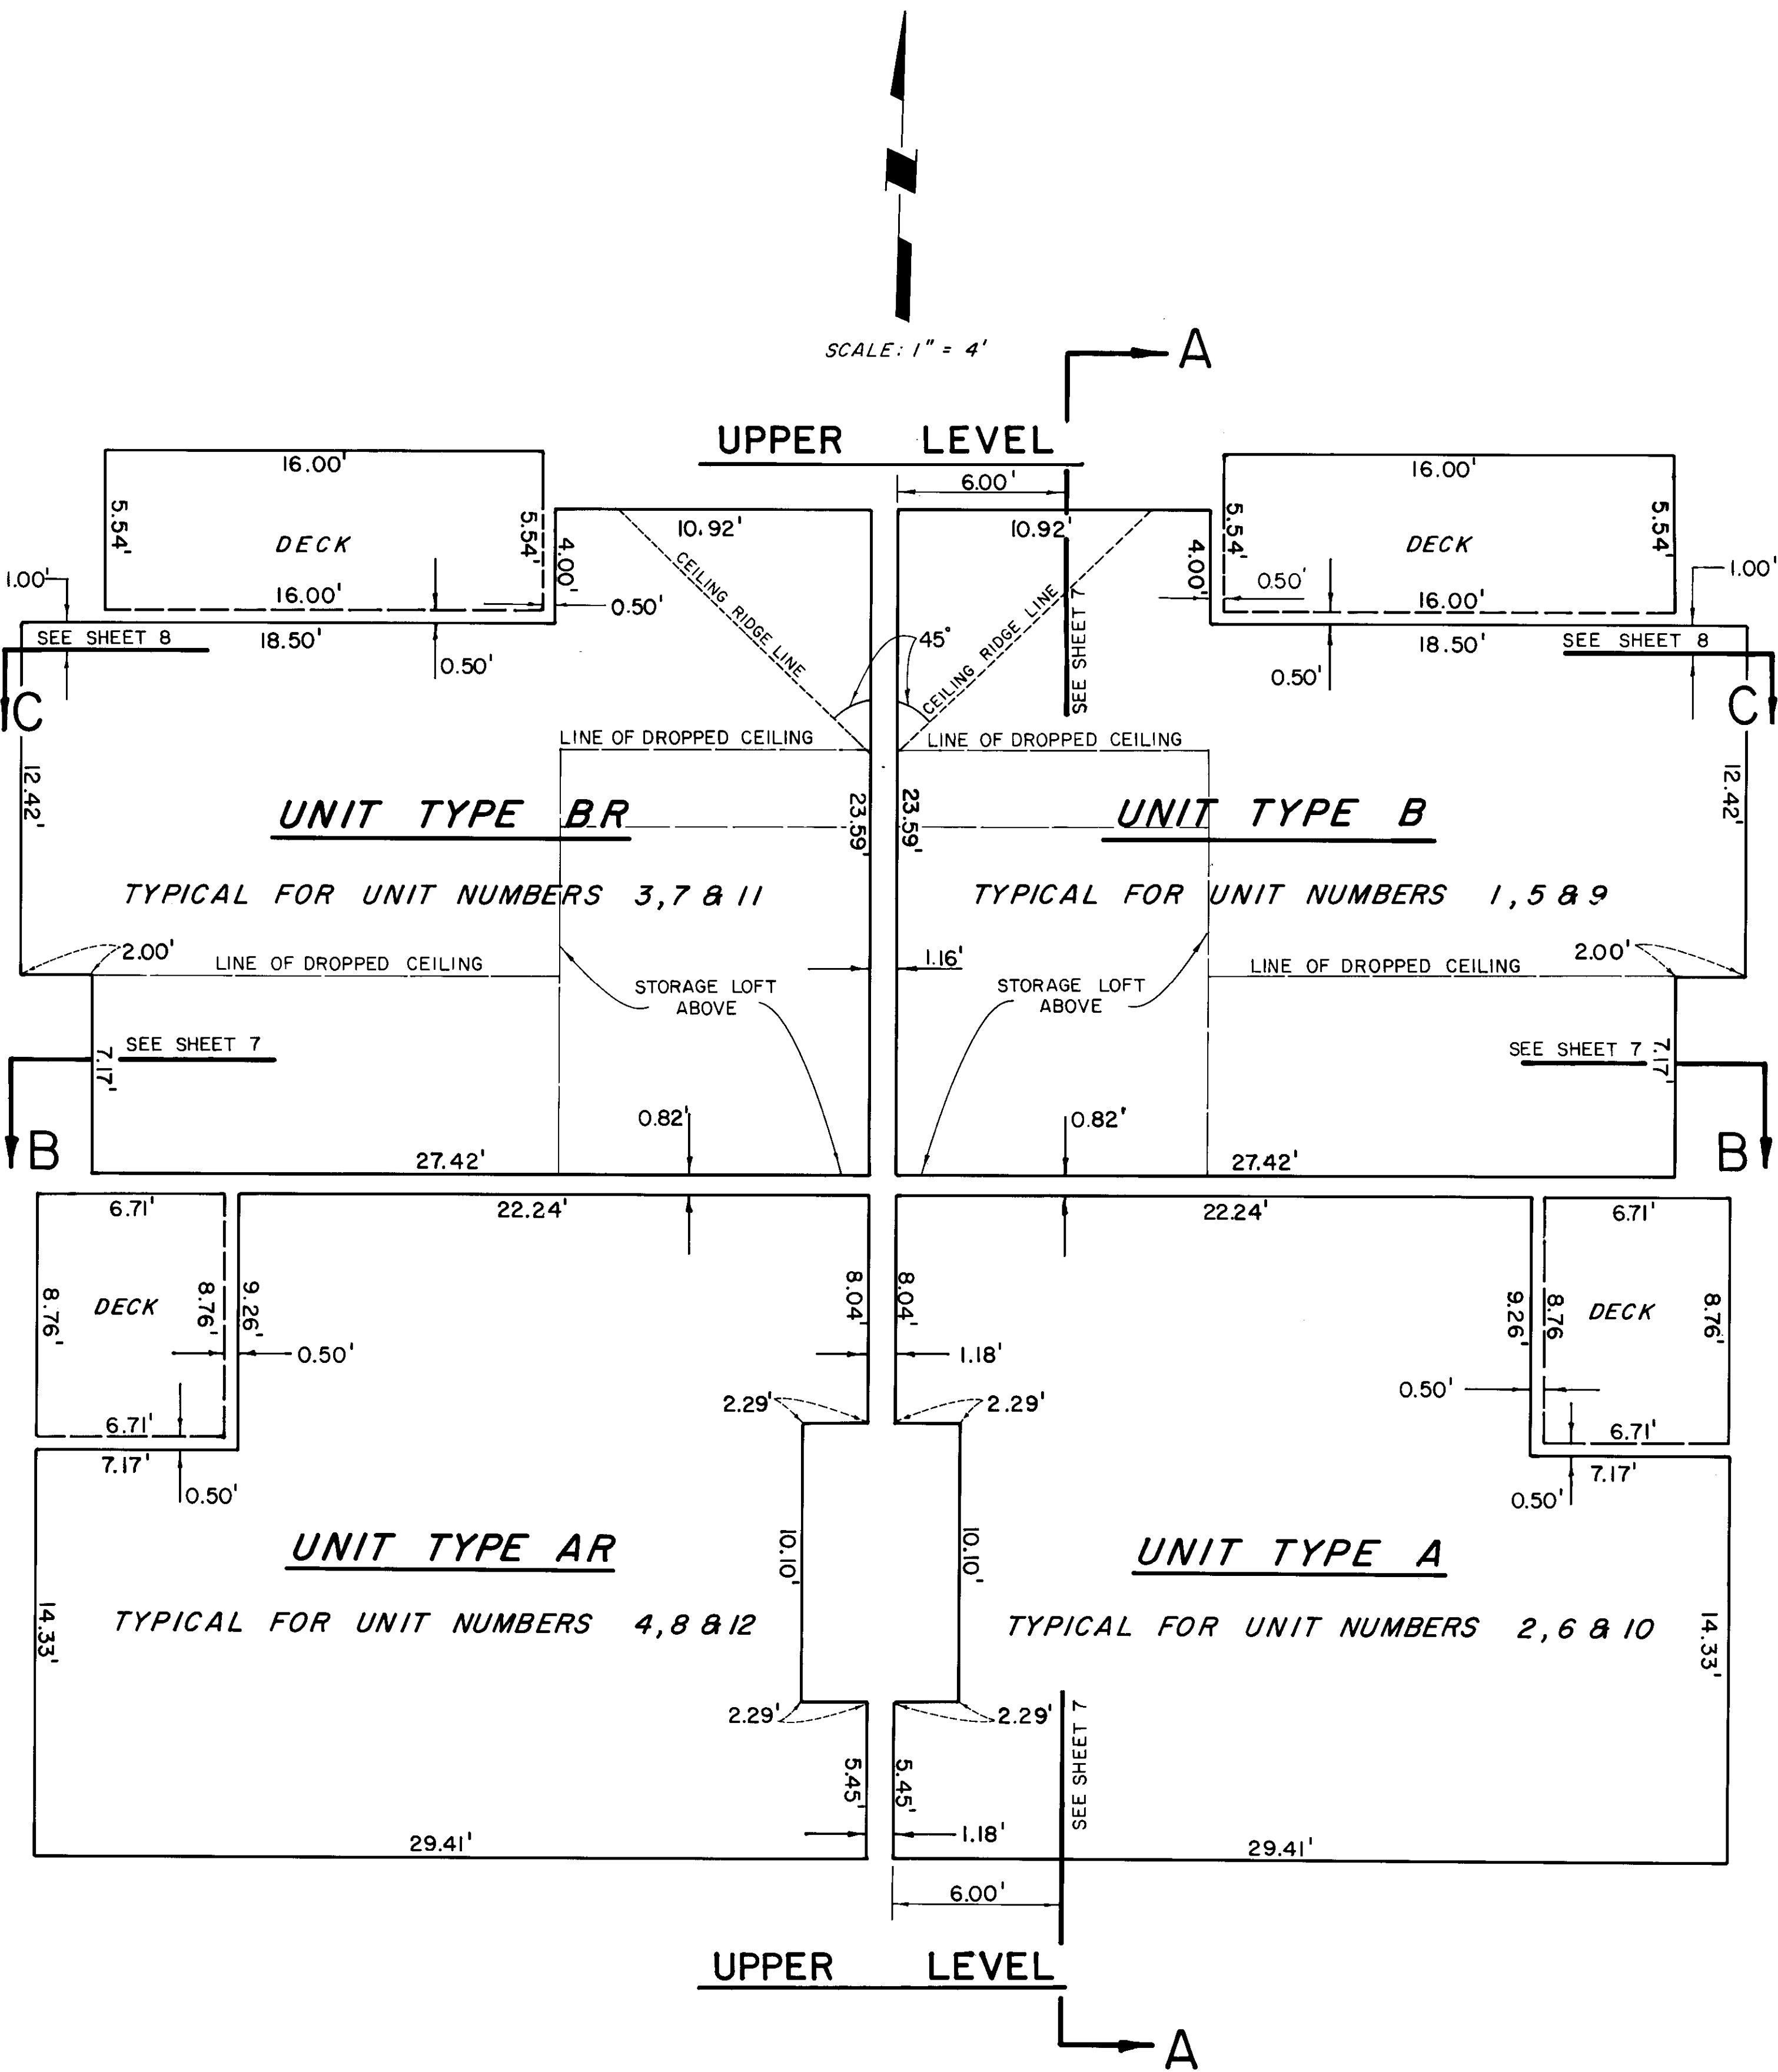

FLOOR PLAN - BUILDING TYPE I

UNITS 1 THROUGH 12 TYPICAL