


FIRST FLOOR

FLOOR PLAN "B"

SCALE: 1" = 4'

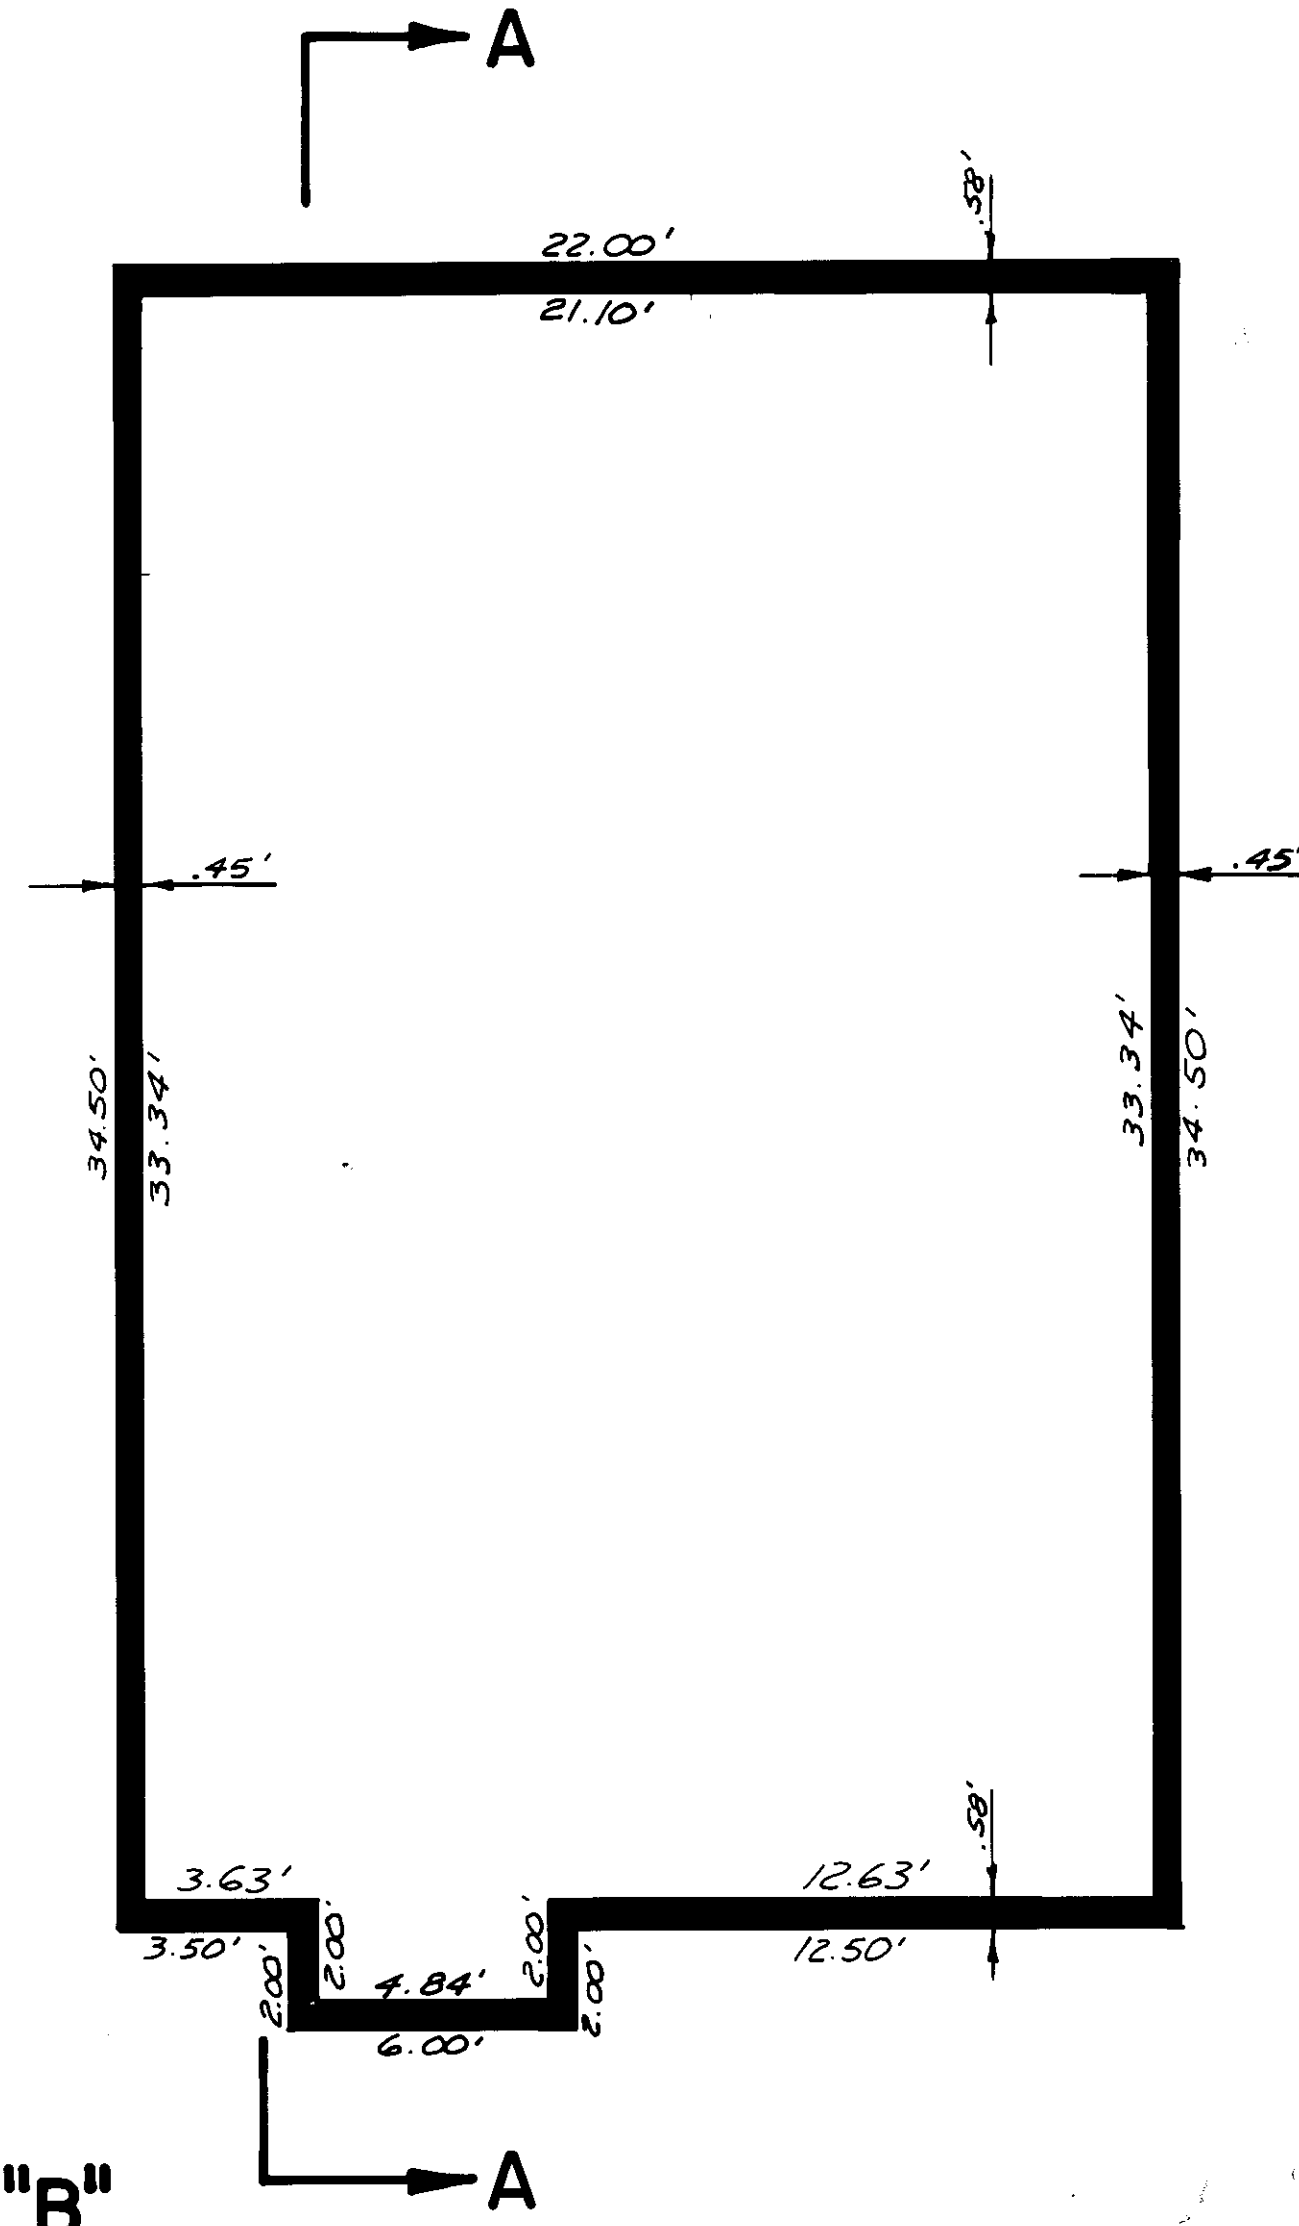

SECOND FLOOR

HELIOS at MAMMOTH, NORTH
CONDOMINIUM PLAN

TRACT 36-106 in MAMMOTH LAKES, CALIFORNIA.

UNITS 1, 2, 10 & 12 AS SHOWN
UNITS 3, 4, 9 & 11 REVERSED