


CONDOMINIUM PLAN FOR LOT "I" TRACT 36-81

SNOWCREEK I
CONSISTING OF 12 SHEETS
BEING ALL OF LOT "I" ON THAT CERTAIN
TRACT No. 36-81
COUNTY OF MONO, CALIFORNIA
CREEGAN & D'ANGELO
CONSULTING ENGINEERS
SAN JOSE, CALIFORNIA

SCALE 1" = 10'

NOVEMBER, 1978

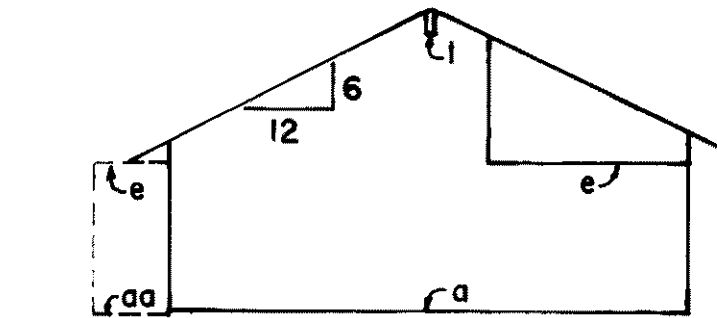


TYPICAL SECTION
UNIT D
FIRST FLOOR MASTER BEDROOM
(FOR TYPICAL SECTION UNITS C & D SEE SH. 6)

UNIT NO.	FLOOR ELEVATIONS				CEILING ELEVATIONS						
	a *	b *	c	d	e	f	h	j	k	i	m
52	7898.50	7907.50	7900.00	7915.25	7906.50	7914.21	7905.54	7914.25	7909.00	7912.11	7924.29
53	7898.50	7907.50	7900.00	7915.25	7906.50	7914.21	7905.54	7914.25	7909.00	7912.11	7924.29
54	7898.50	7907.50	7900.00	7915.25	7906.50	7914.21	7905.54	7914.25	7909.00	7912.11	7924.29
55	7898.50	7907.50	7900.00	7915.25	7906.50	7914.21	7905.54	7914.25	7909.00	7912.11	7924.29
56	7898.50	7907.50	7900.00	7915.25	7906.50	7914.21	7905.54	7914.25	7909.00	7912.11	7924.29

(SEE SHEET 6 FOR TYPICAL SECTION)


* aa is 0.25' below Elevation a
bb is 0.25' below Elevation b

(FOR LEGEND SEE SHEET 3)

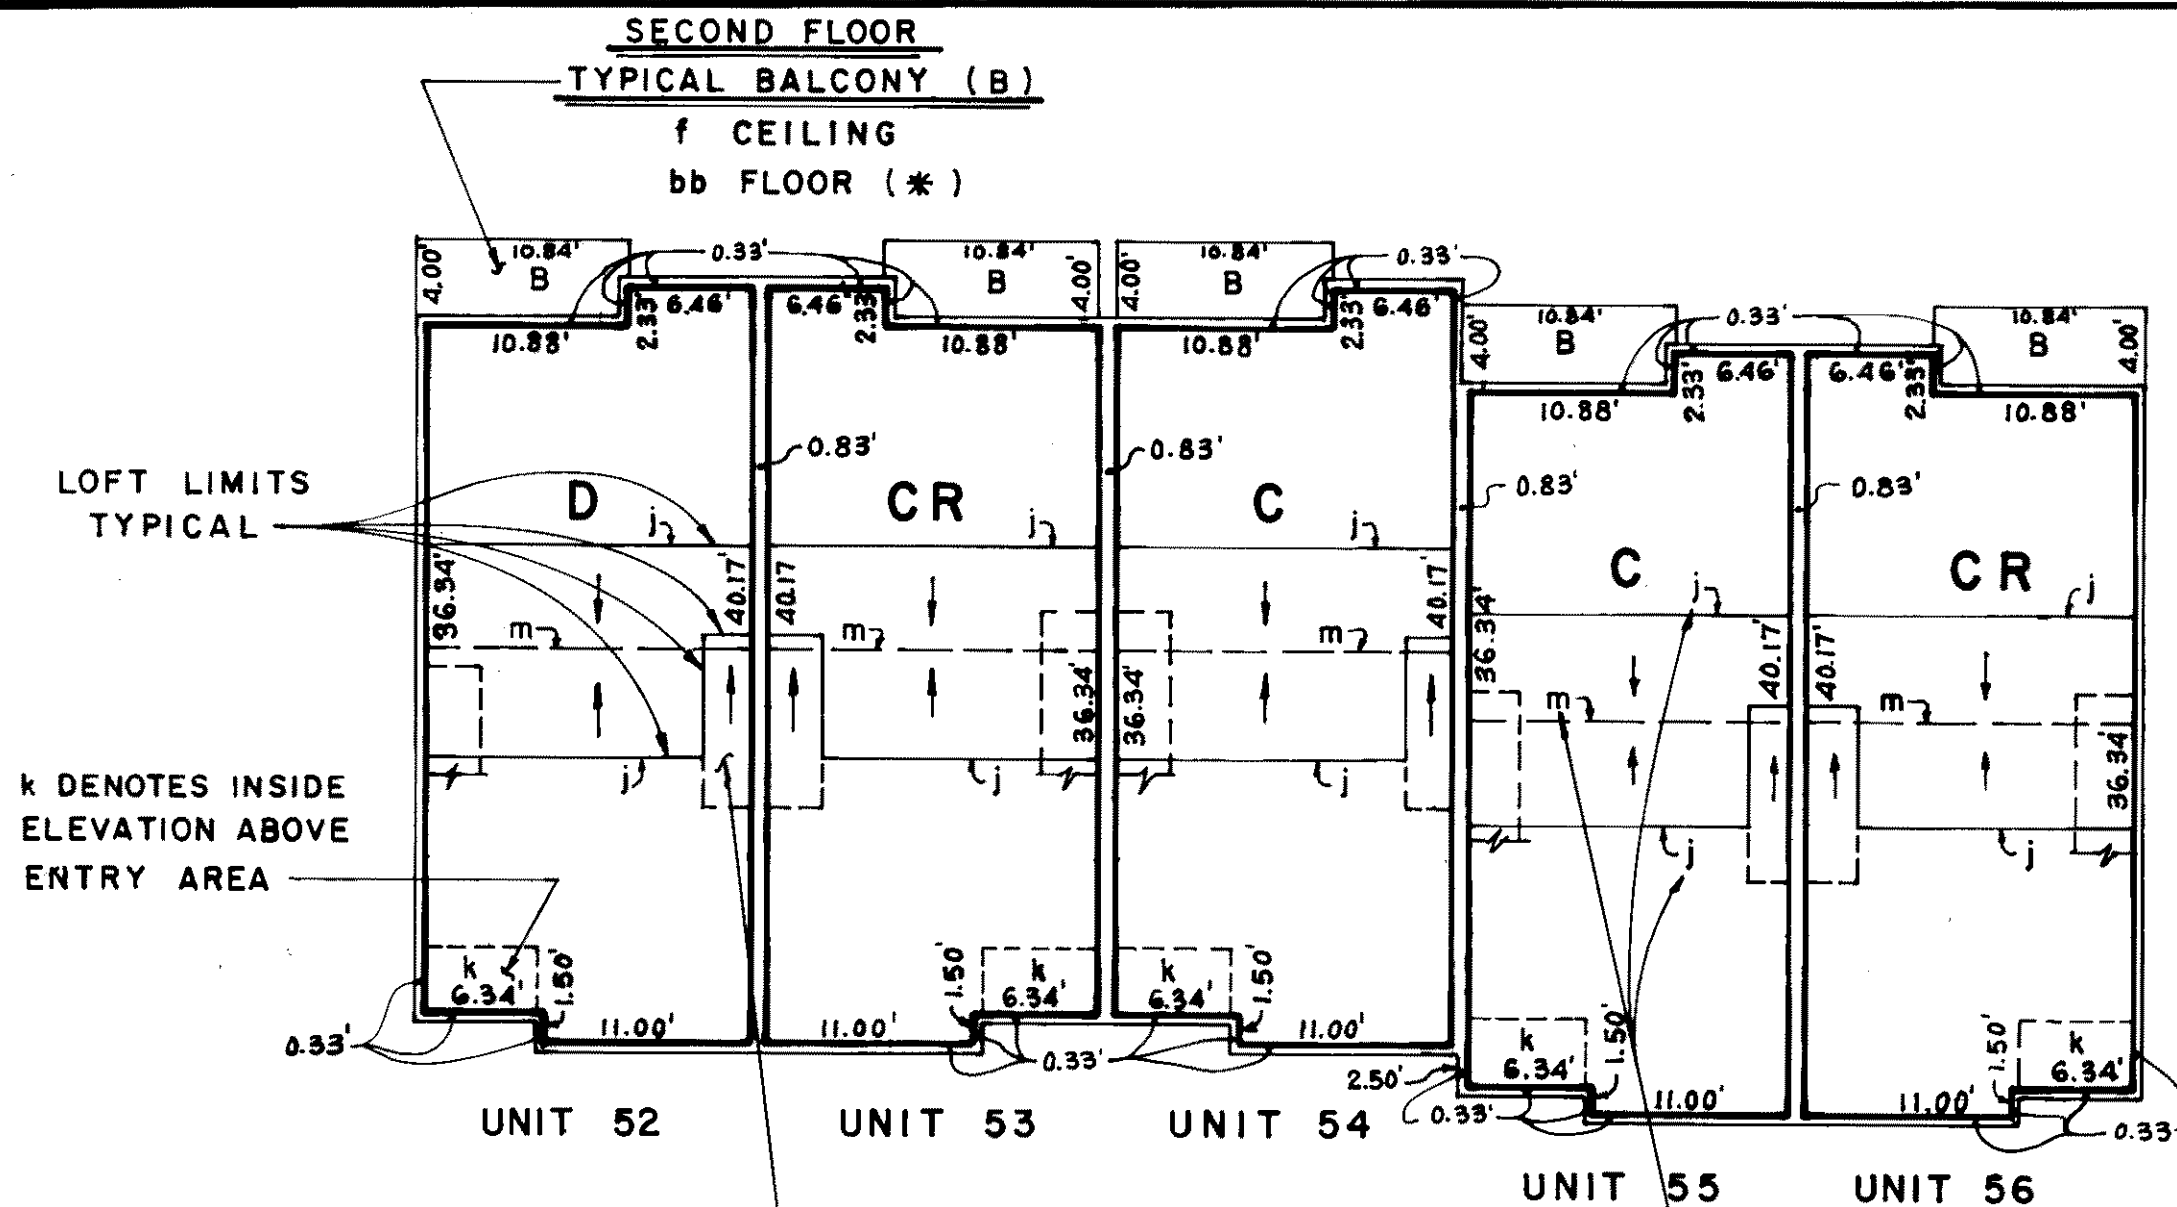

SECOND FLOOR PLAN

NOTE: SMALL LETTERS
DENOTE LIMITS OF CEILING
ELEVATION TYPICAL. (SEE
SECTION ABOVE & SECTION
SHOWN ON SHEET 6)

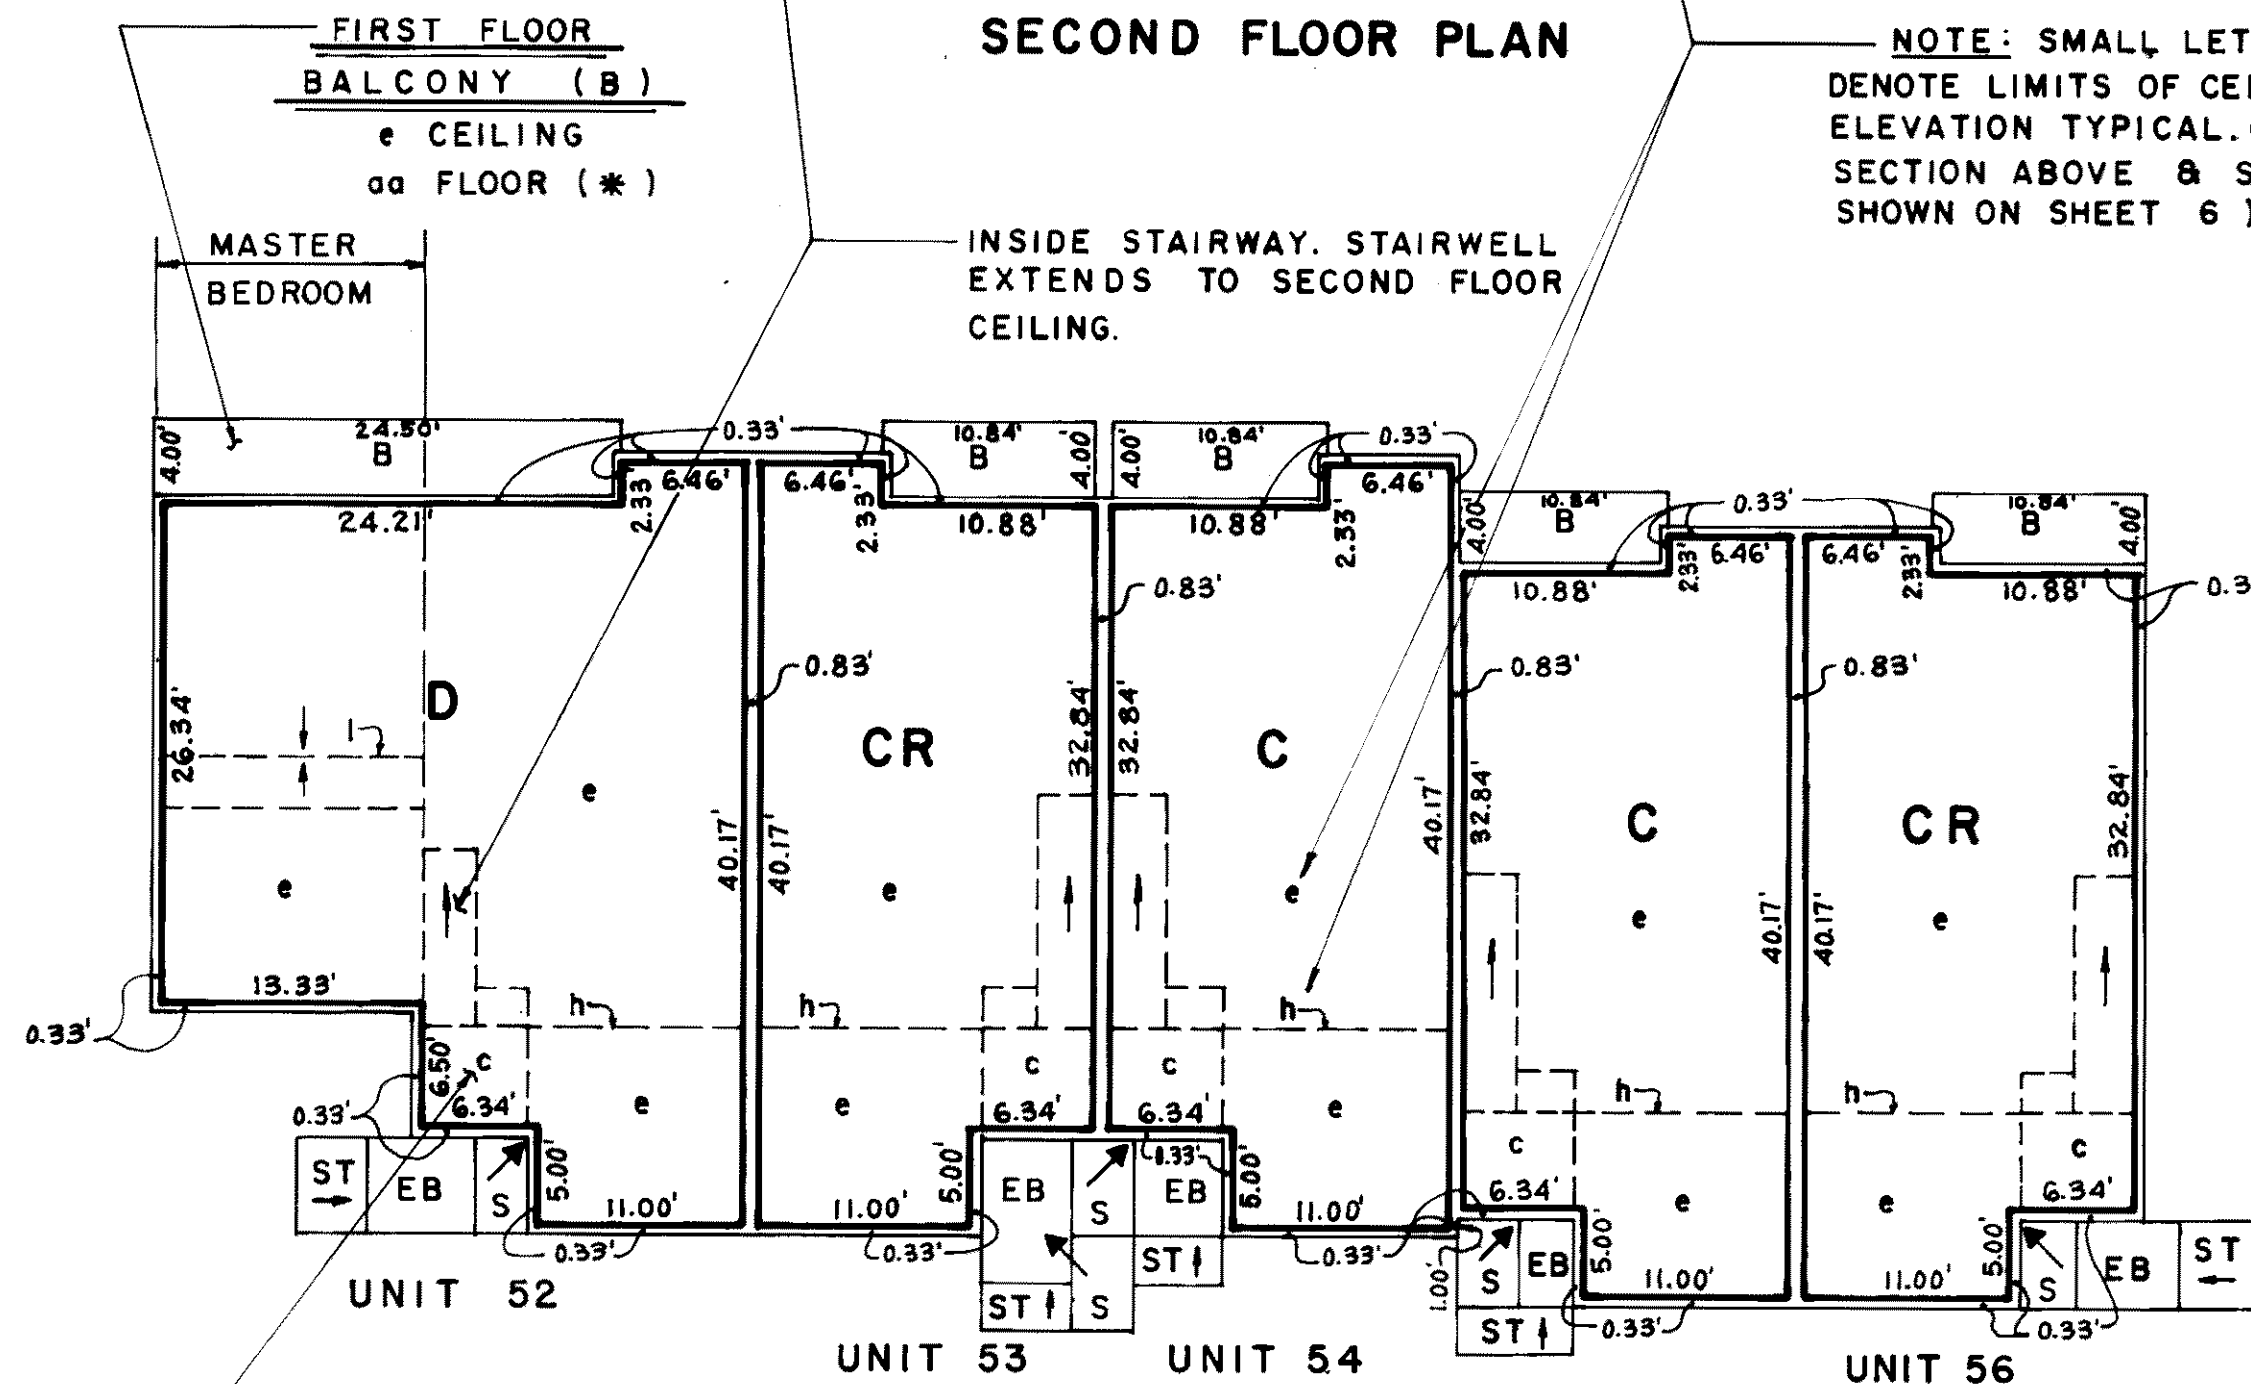

FIRST FLOOR PLAN

c DENOTES LIMITS OF FLOOR
ELEVATION AT ENTRY. NO
FIRST FLOOR CEILING
THIS AREA