
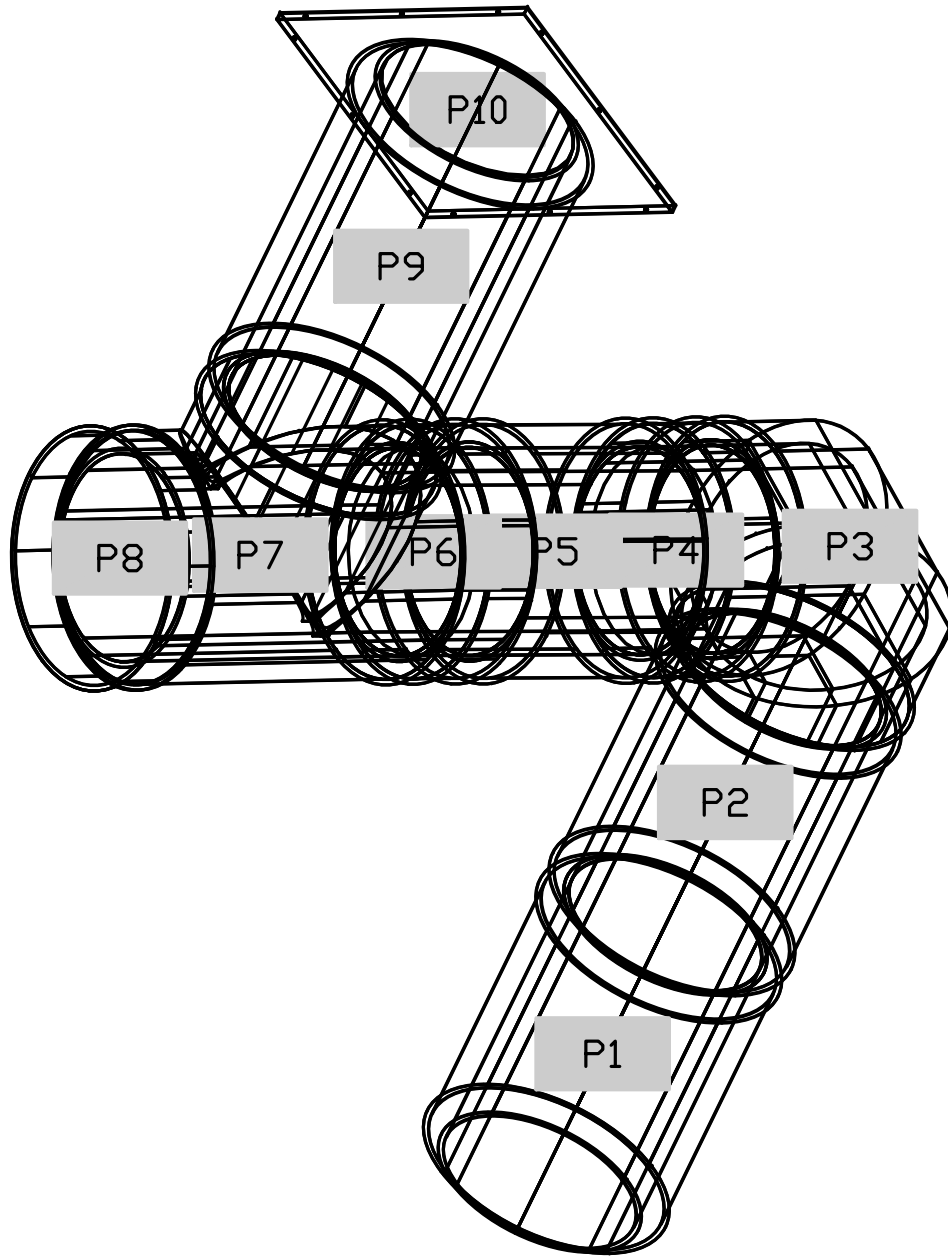
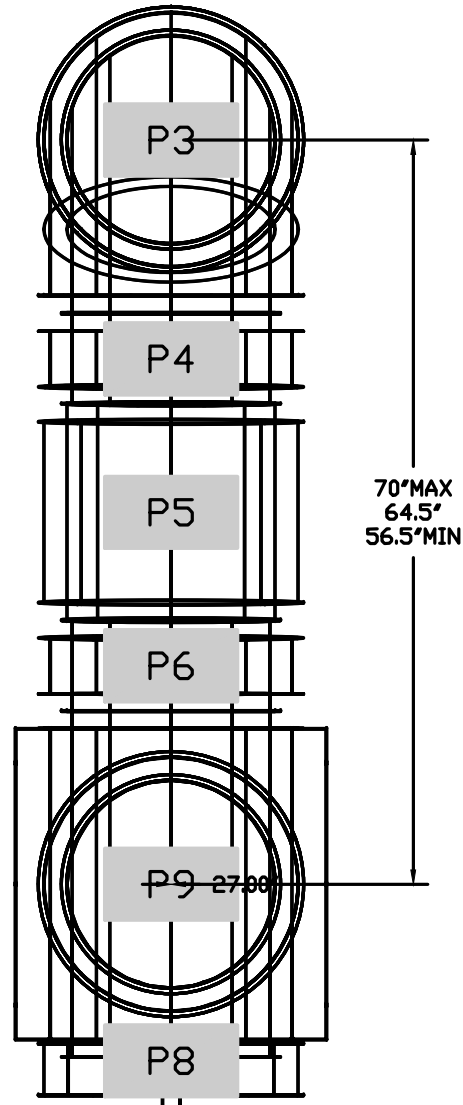


DUCTWORK #2 SIDE VIEW


DUCTWORK #2 TOP VIEW

DUCTWORK #2 SE VIEW

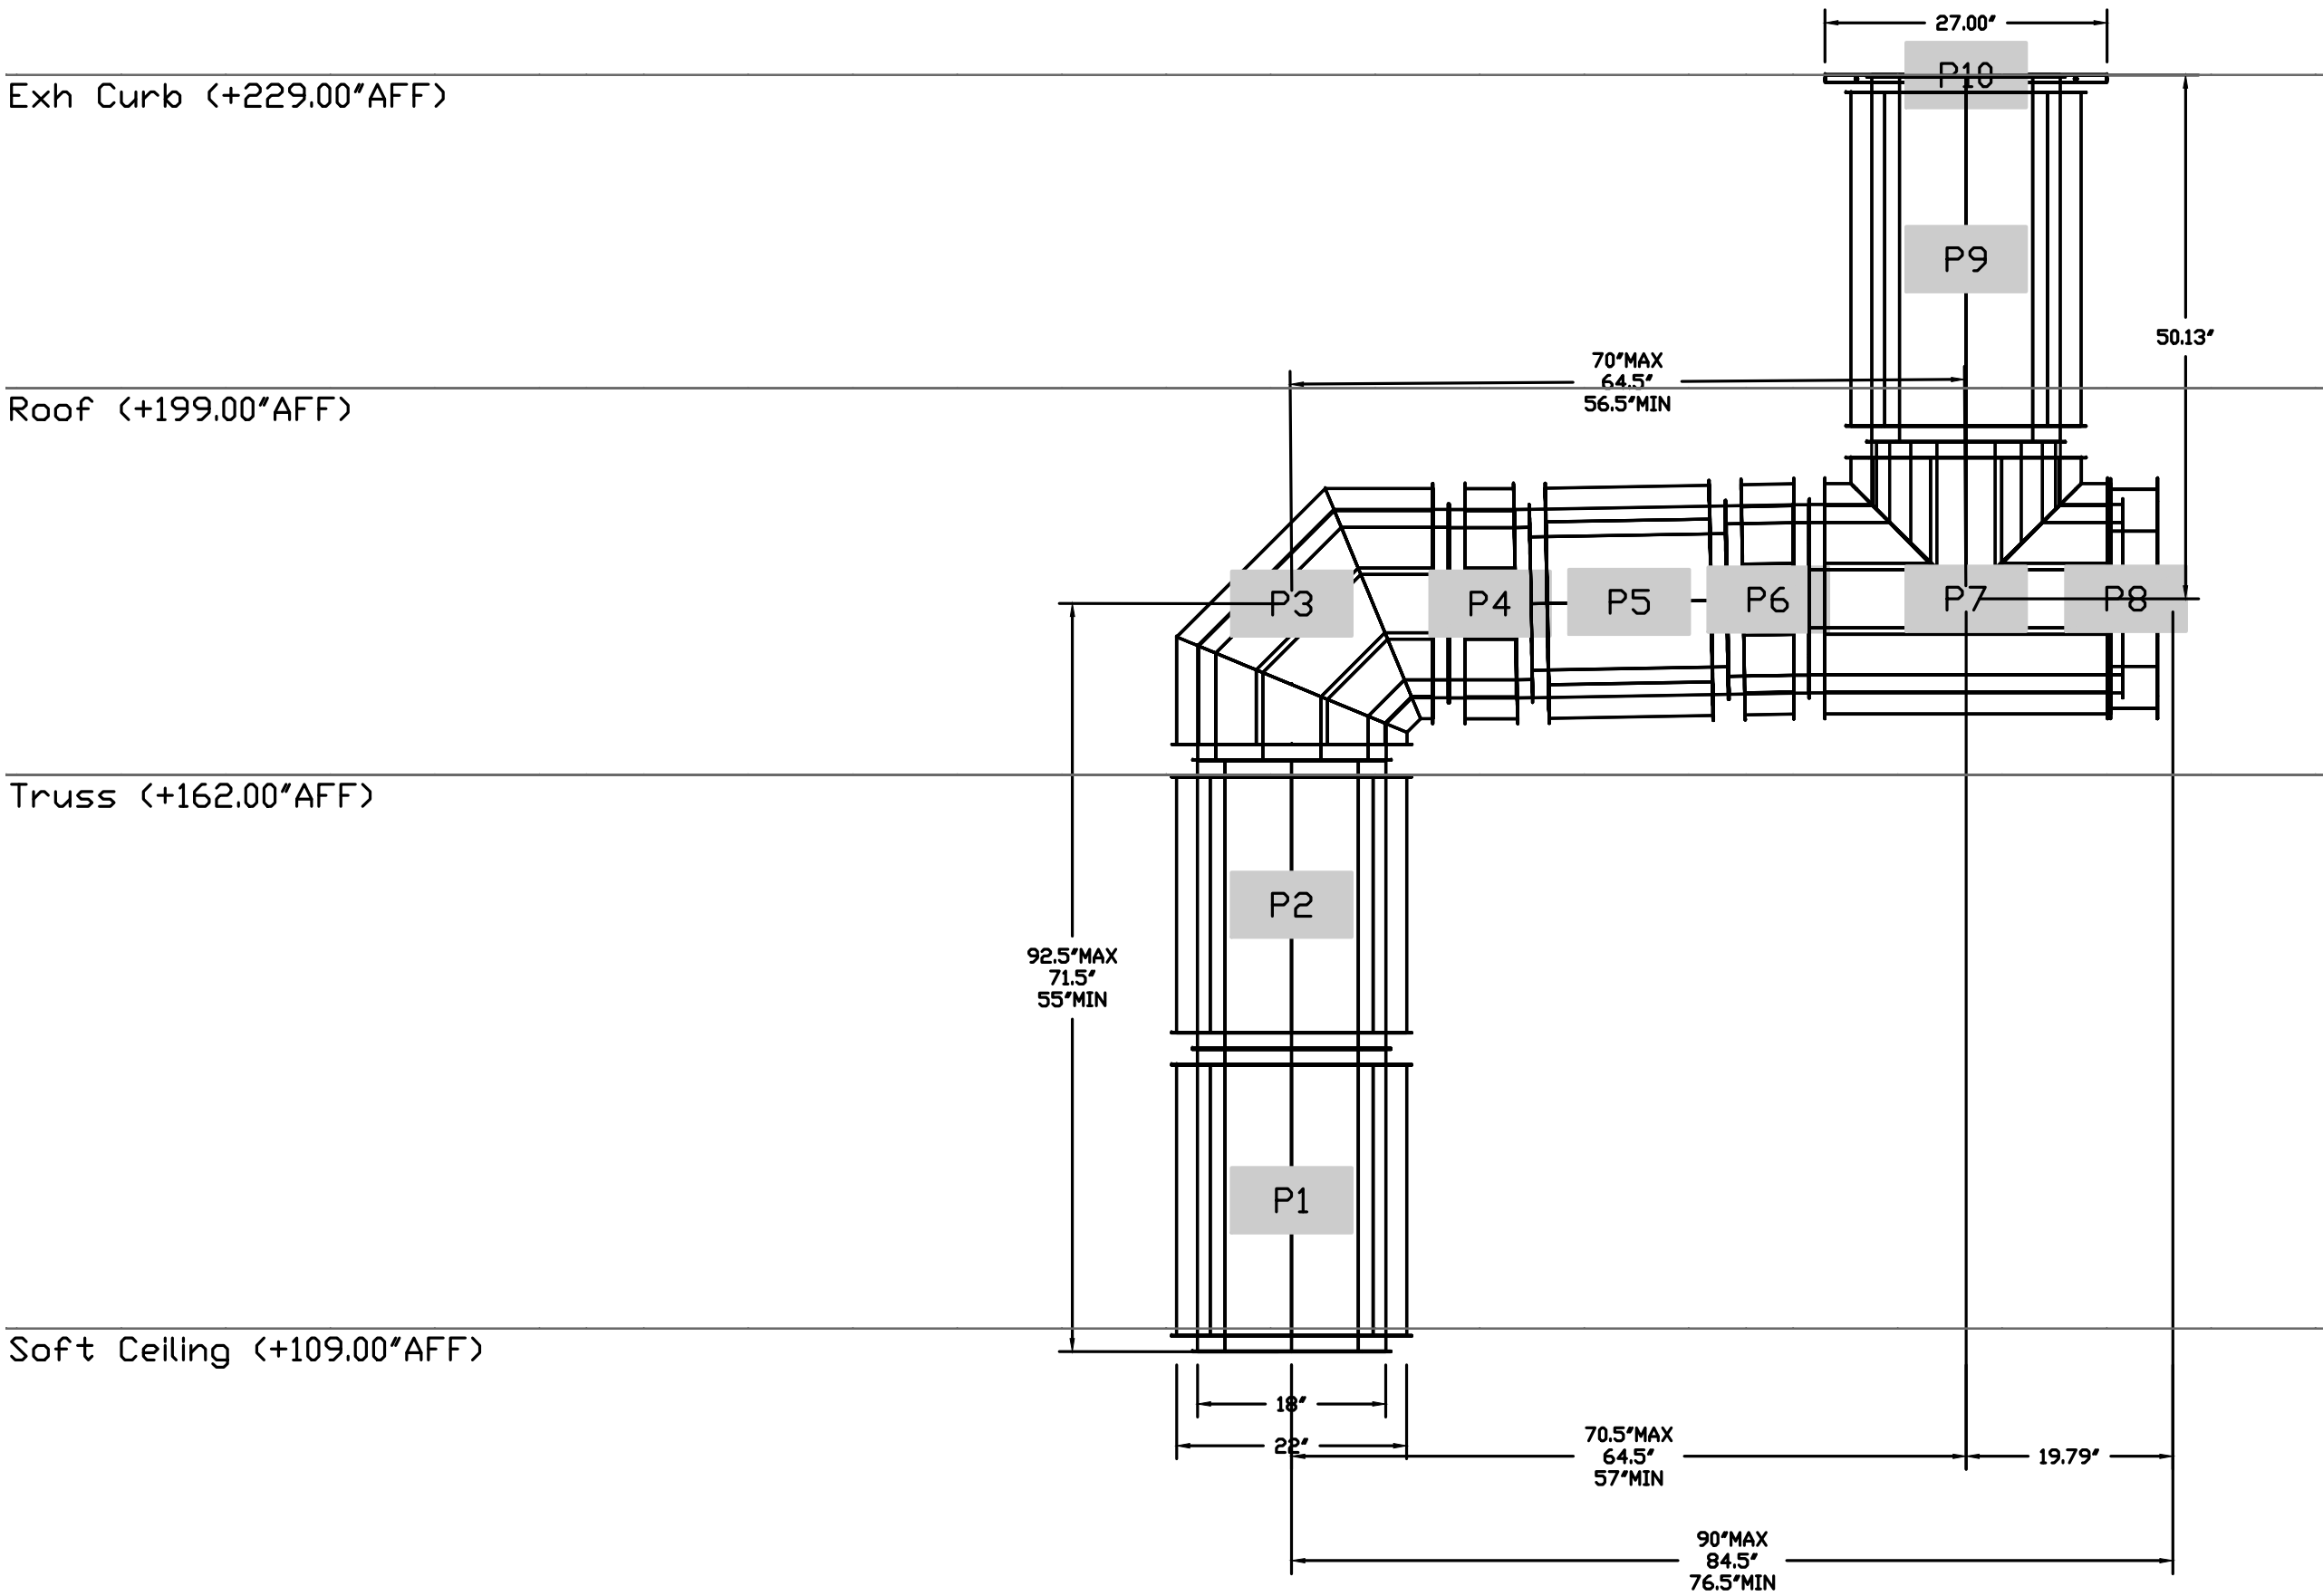

PRE-FABRICATED DOUBLE WALL ROUND DUCT IS AVAILABLE AS AN ALTERNATE HVAC CONTRACTOR OR GENERAL CONTRACTOR TO CONTACT REGION 86 @ 714-957-1500 OR REG86@CAPTIVEAIRE.COM FOR DESIGN AND PRICING

REVISIONS	
DESCRIPTION	DATE

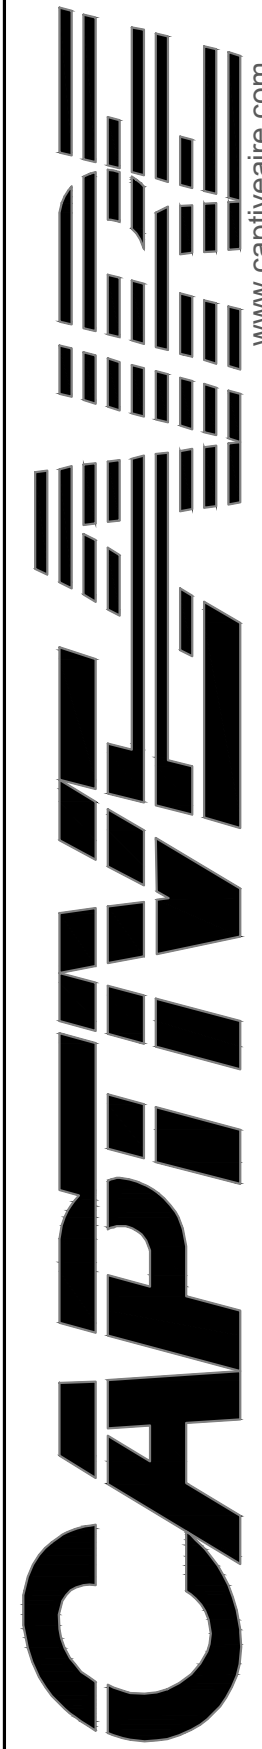

Southern California Office
3002 Dow Ave., Suite 410, Tustin, CA 92780 PHONE: (714) 957-1500 FAX: (919) 227-5975 EMAIL: reg86@captiveaire.com

Panda Express - Tampa FL (D8135)
0

DATE: 2/18/2021
DWG.#: 4748429
DRAWN BY: AH-86
SCALE: 3/4" = 1'-0"
MASTER DRAWING

SHEET NO.
11



PANDA RESTAURANT GROUP INC.
1683 Walnut Grove Ave.
Rosemead, California 91770
Telephone: 626.799.9898
Facsimile: 626.372.8288

All ideas, designs, arrangement and plans indicated or represented by this drawing are the property of Panda Express Inc. and were created for use on this specific project. None of these ideas, designs, arrangements or plans may be used by or disclosed to any person, firm, or corporation without the written permission of Panda Express Inc.

REVISIONS:	

ISSUE DATE:	
1	04.29.2021 ISSUE FOR PERMIT
2	06.04.2021 ISSUE FOR BID

DRAWN BY: SDT

PANDA PROJECT #: - S8-22-D8135
C&P PROJECT #: - 2200775



2600 Maitland Center Pkwy, Maitland, FL 32751
P (407) 661-9100
F (407) 661-9101
www.c&p.com
Florida Engineer's Certificate #AA 139626

06.04.2021

PANDA EXPRESS
TRUE WARM AND WELCOME 2300
SKYBROOKE BOULEVARD & STATE ROAD 54
LUTZ, FL 33558

M-410

HOOD DETAIL PLAN

TRUE WARM & WELCOME 2300 R4