




1 INTERIOR ELEVATION
SCALE: 1/4" = 1'-0"

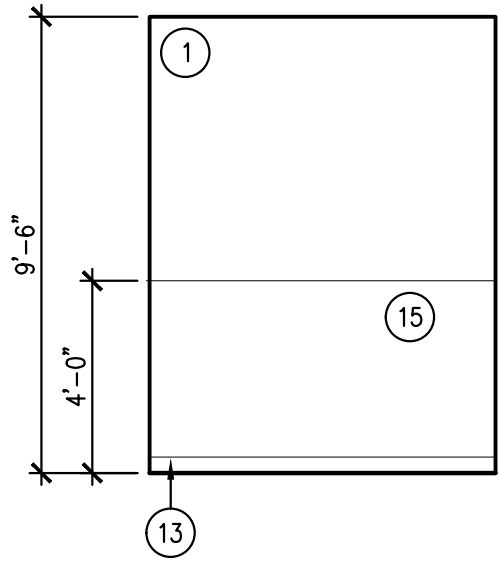


2 INTERIOR ELEVATION
SCALE: 1/4" = 1'-0"

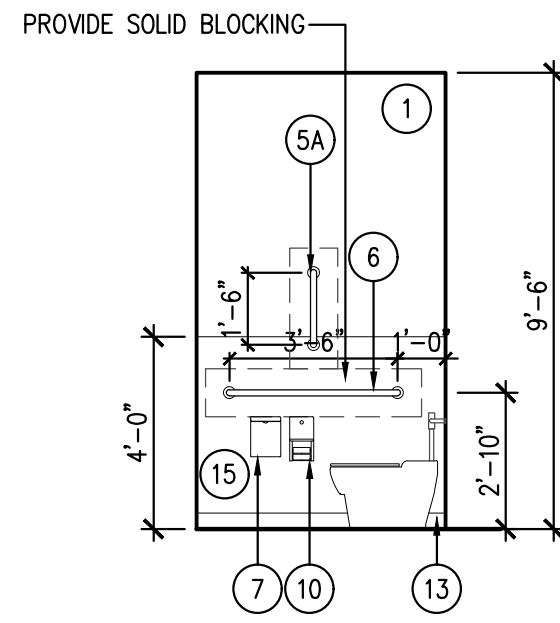


3 INTERIOR ELEVATION
SCALE: 1/4" = 1'-0"

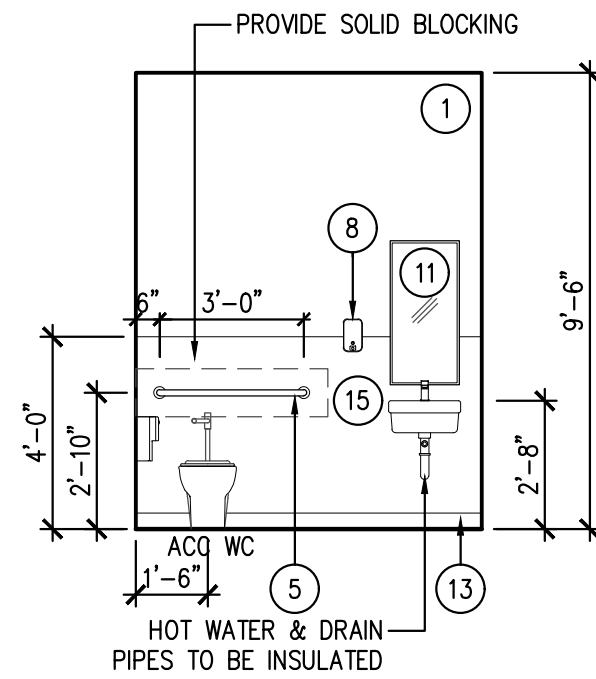

4 INTERIOR ELEVATION
SCALE: 1/4" = 1'-0"

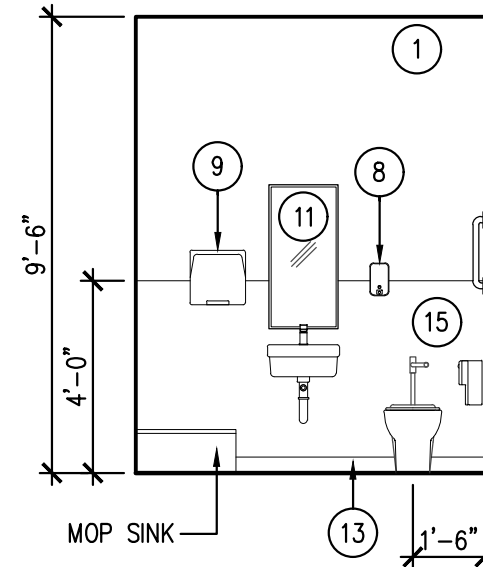


5 INTERIOR ELEVATION
SCALE: 1/4" = 1'-0"

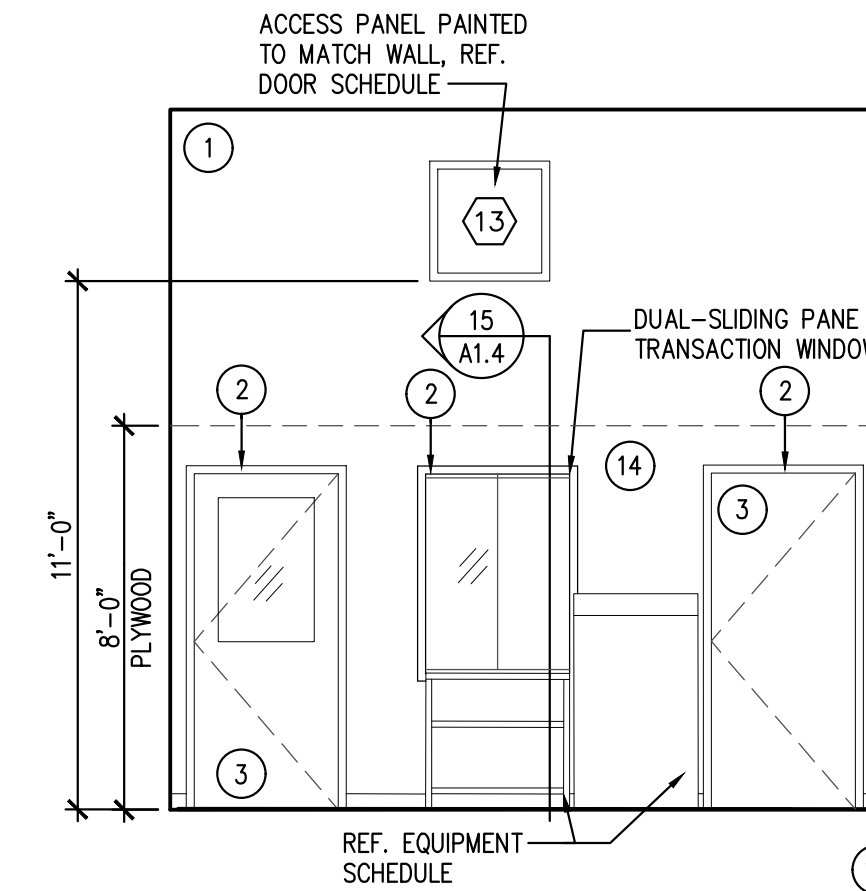


6 INTERIOR ELEVATION
SCALE: 1/4" = 1'-0"

INTERIOR FINISH LEGEND


- 1 PAINTED GYP BRD
COLOR: SW 6234 - UNCERTAIN GRAY
- 2 PAINTED INTERIOR TRIM
COLOR: SW 6234 - UNCERTAIN GRAY
- 3 PAINTED DOOR
COLOR: SW 6234 - UNCERTAIN GRAY
- 4 PAINTED GYP BRD
COLOR: SW 9149 - INKY BLUE
- 5 36" GRAB BAR: BOBRICK B-6806 x 36
INSTALL SOLID BLOCKING FOR GRAB BARS
- 6 42" GRAB BAR: BOBRICK B-6806 x 42
INSTALL SOLID BLOCKING FOR GRAB BARS
- 7 TOILET SEAT-COVER DISPENSER: BOBRICK B-221
- 8 SOAP DISPENSER: BOBRICK B-21111
- 9 PAPER TOWEL DISPENSER: BOBRICK B-262
- 10 TOILET PAPER DISPENSER: BOBRICK B-2888
SURFACE MOUNTED DUAL
- 11 MIRROR: BOBRICK B-165 SURFACE MOUNTED
WITH STAINLESS STEEL CHANNEL FRAME
- 12 NOT USED
- 13 6" COVE BASE
COLOR: JOHNSONITE 21 PLATINUM
- 14 PAINTED 5/8" PLYWOOD
COLOR: SW 6234 - UNCERTAIN GRAY
- 15 TEXTURED WHITE FRP

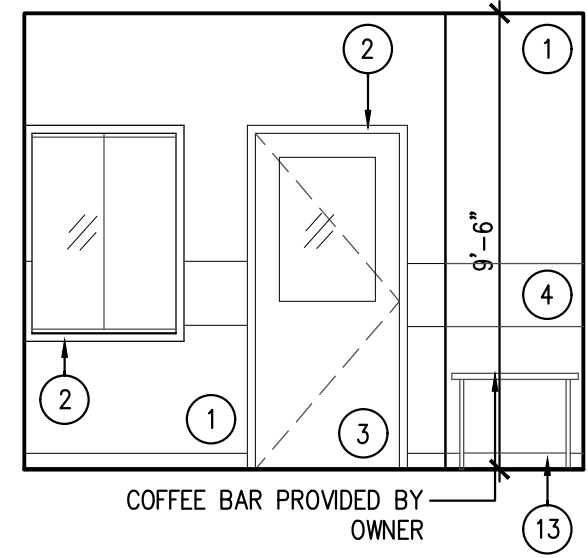


7 INTERIOR ELEVATION
SCALE: 1/4" = 1'-0"

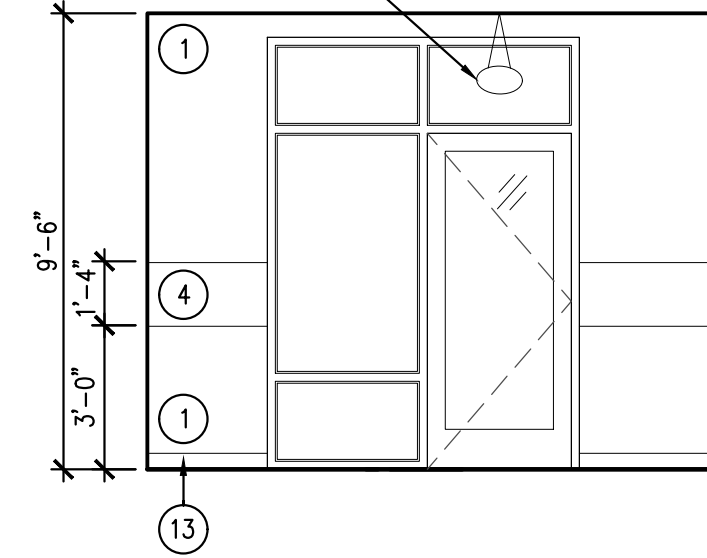


8 INTERIOR ELEVATION
SCALE: 1/4" = 1'-0"

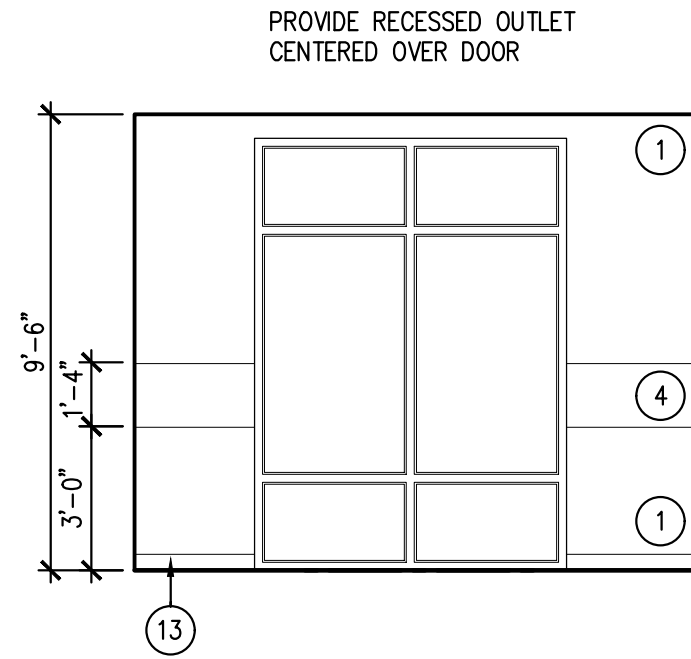

9 INTERIOR ELEVATION
SCALE: 1/4" = 1'-0"

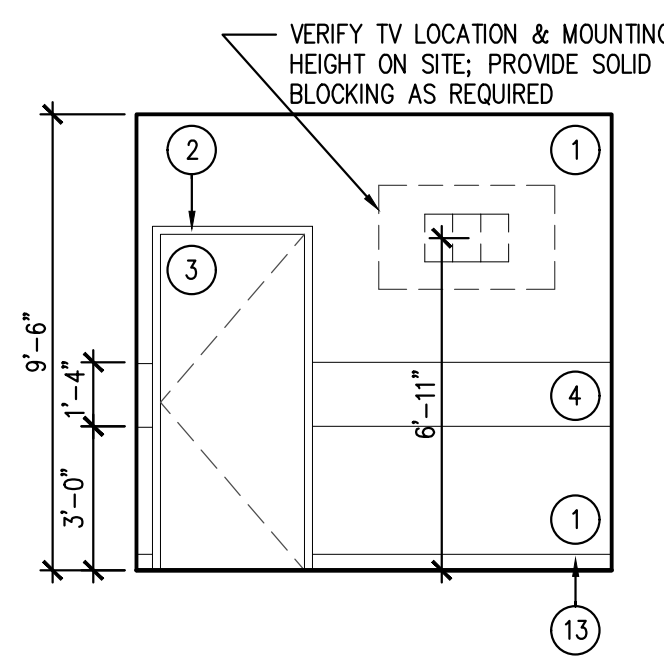


10 INTERIOR ELEVATION
SCALE: 1/4" = 1'-0"

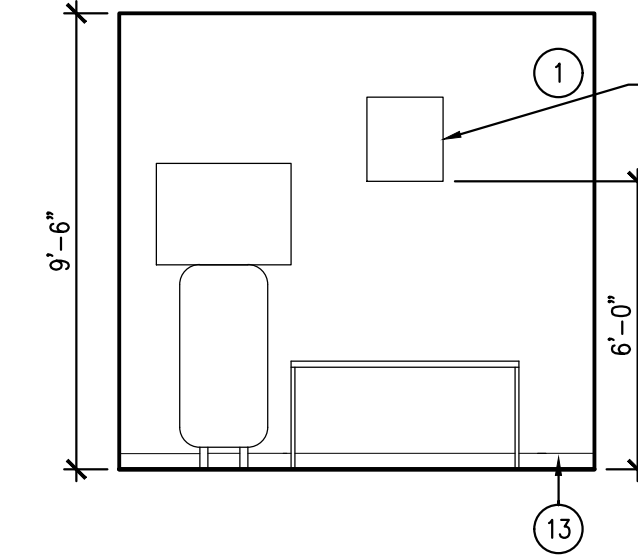


11 INTERIOR ELEVATION
SCALE: 1/4" = 1'-0"


16 NOT USED
SCALE: 1" = 1'-0"

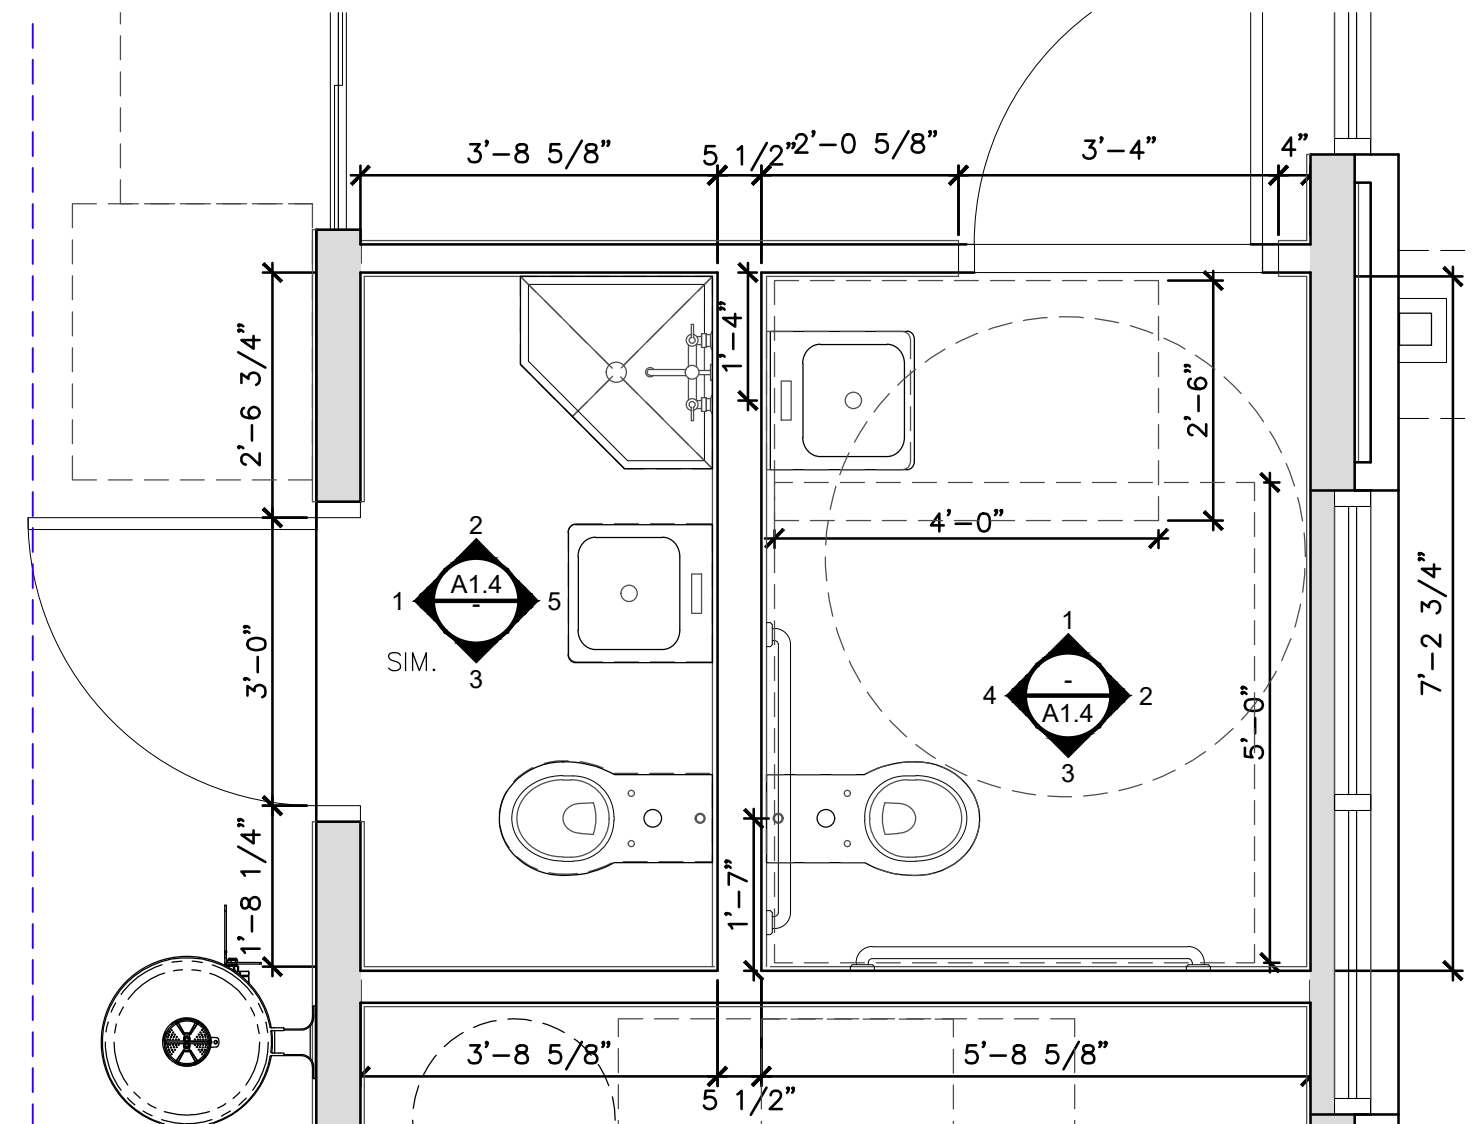


12 ENLARGED RESTROOM PLAN
SCALE: 1/2" = 1'-0"

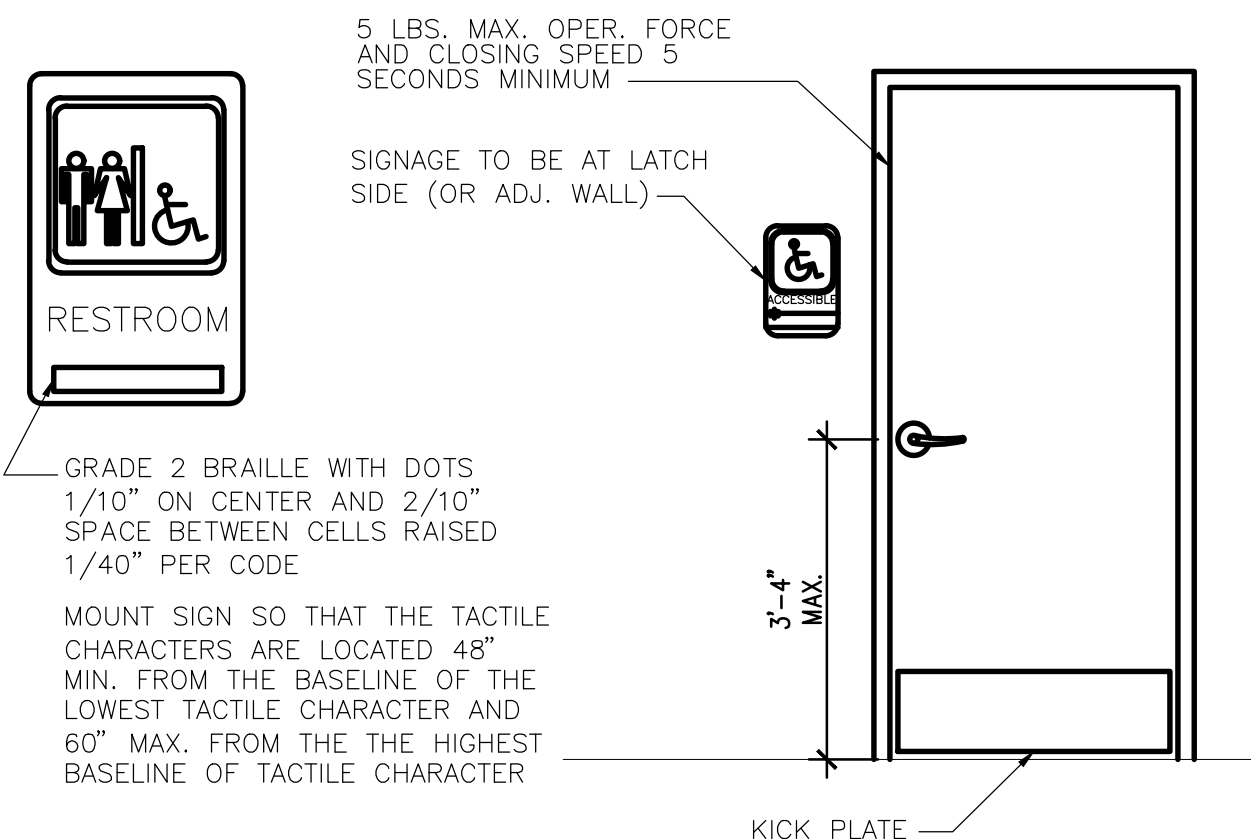


17 RESTROOM SIGN DETAIL
SCALE: 1/2" = 1'-0"

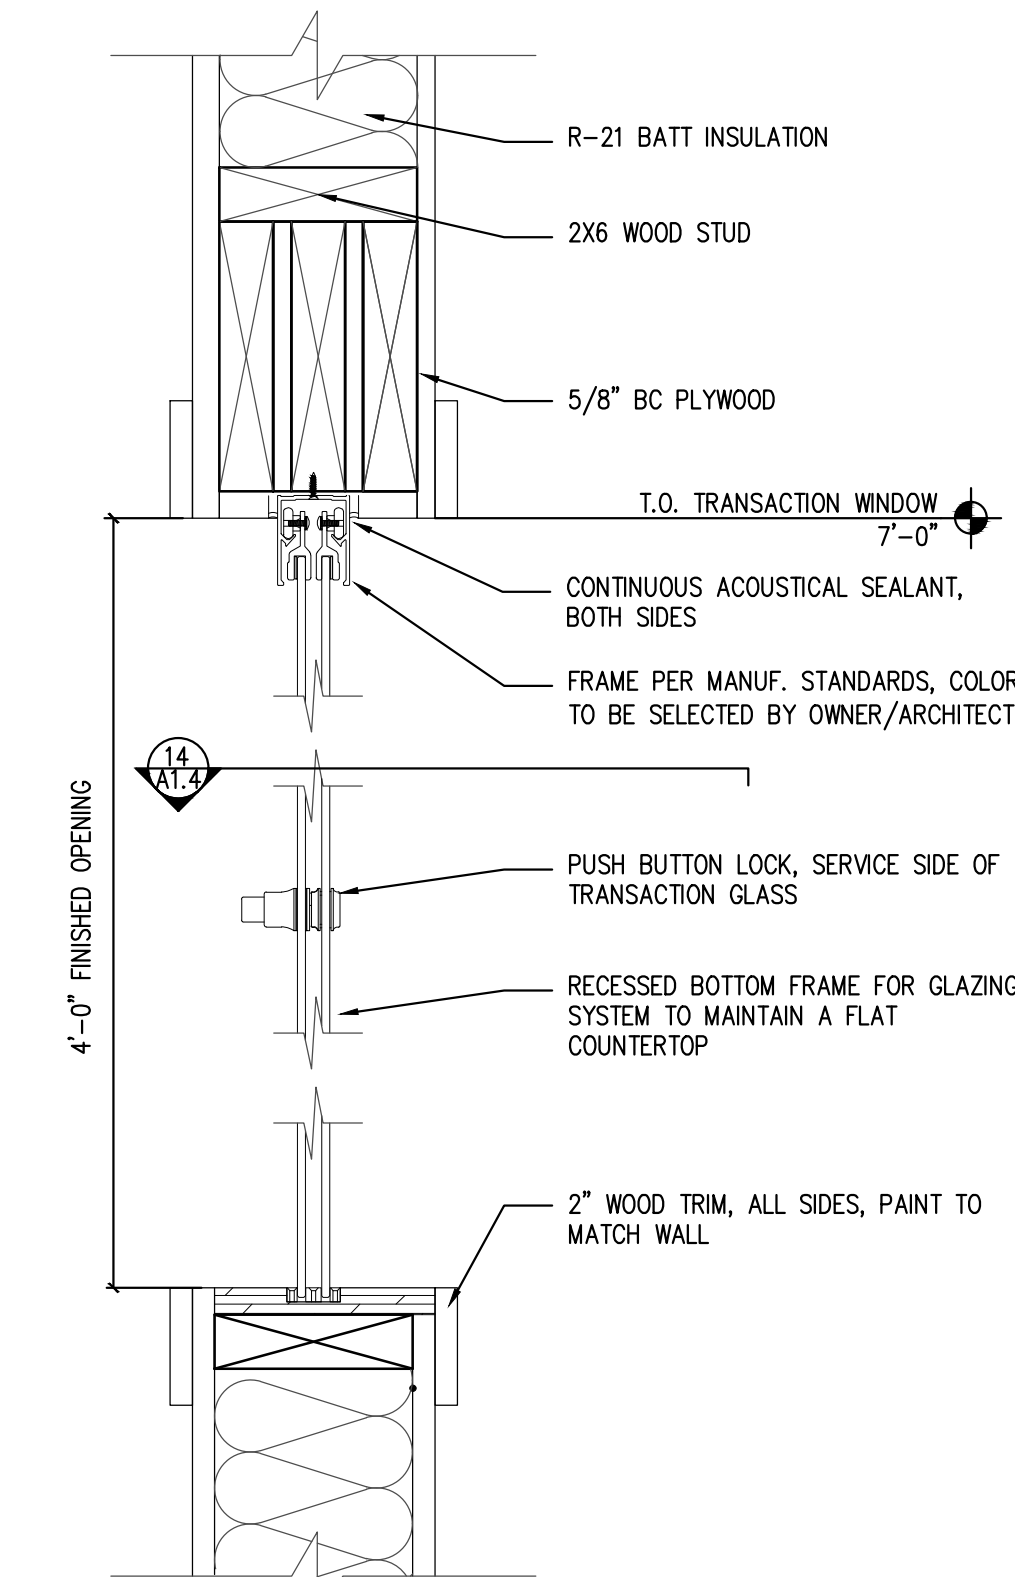


13 TRANSACTION SECTION DETAIL
SCALE: 3" = 1'-0"

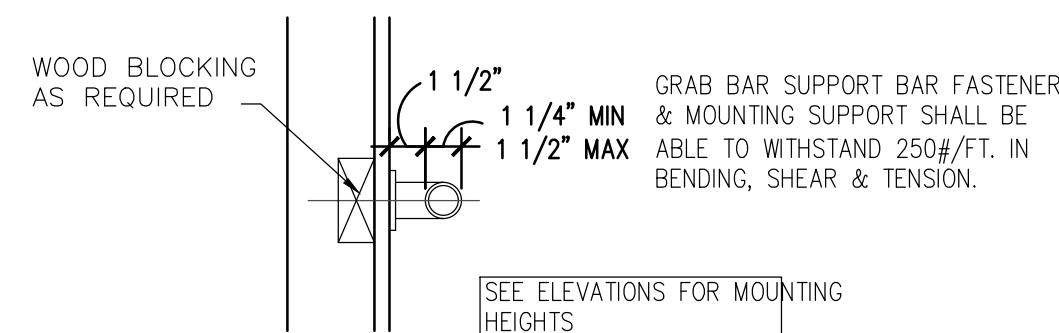

18 GRAB BAR DETAIL
SCALE: 1 1/2" = 1'-0"

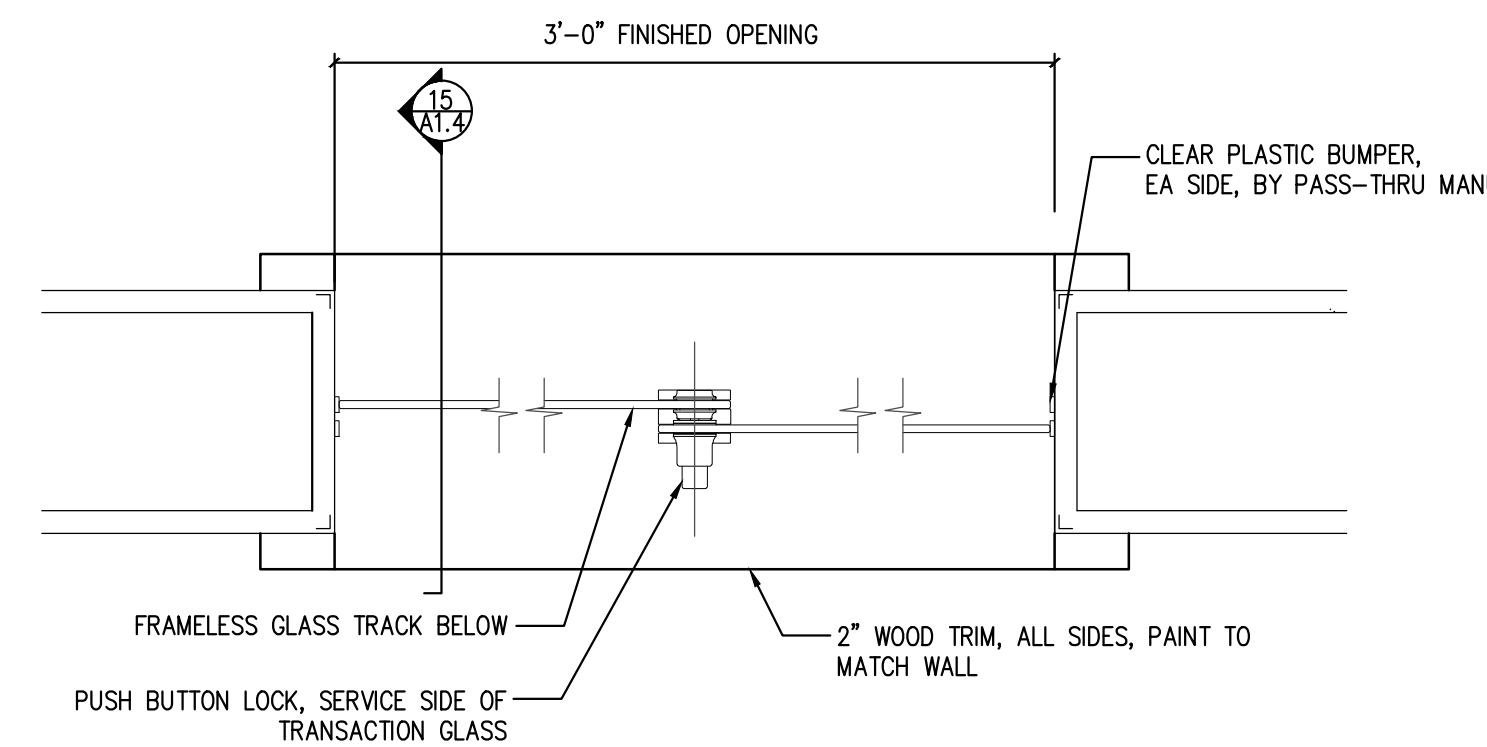

14 TRANSACTION PLAN DETAIL
SCALE: 3" = 1'-0"

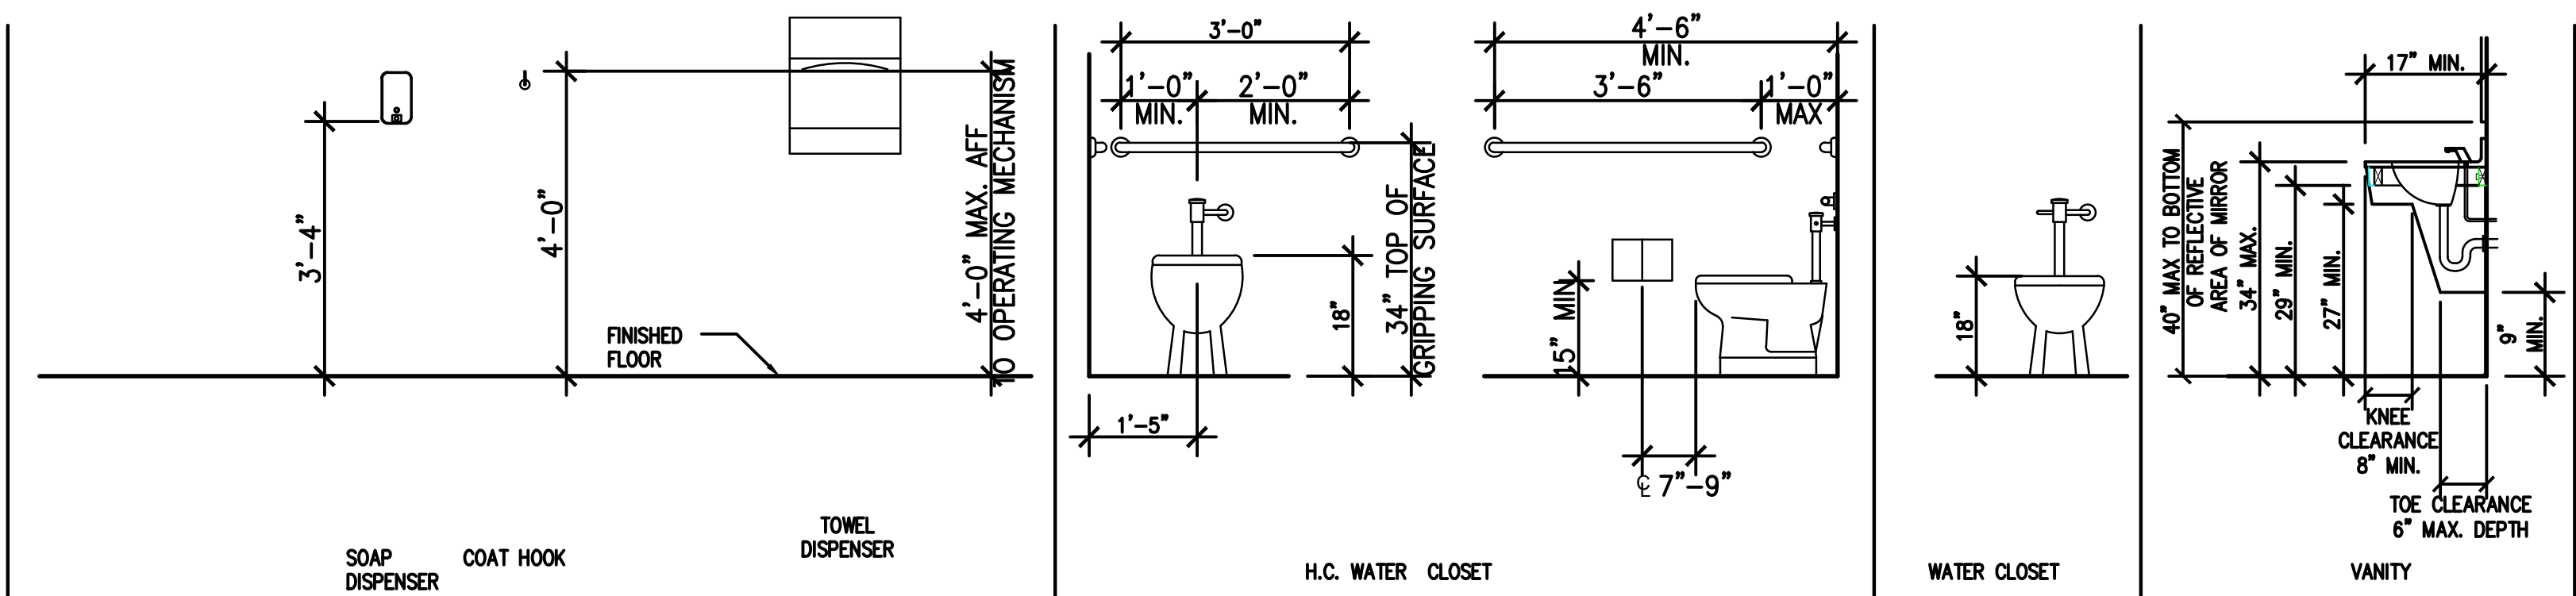

19 ADA REQUIREMENTS
NOT TO SCALE



JOHN FRANZ
architect

4055 International Plaza Suite 100
Fort Worth, Texas 76109
(817) 737-9922

STRICKLAND BROTHERS
TBD NEW SALEM HWY
MURFREESBORO, TN

Revisions:

File Name: 21286 A1.1
Project No: 21286
Date: 12/13/21
Drawn By: T
Checked By:

SHEET

A1.4

ENLARGED
RESTROOM PLAN
& ELEVATIONS