




BOH REAR WALL ELEVATION 9
NOT TO SCALE E-200

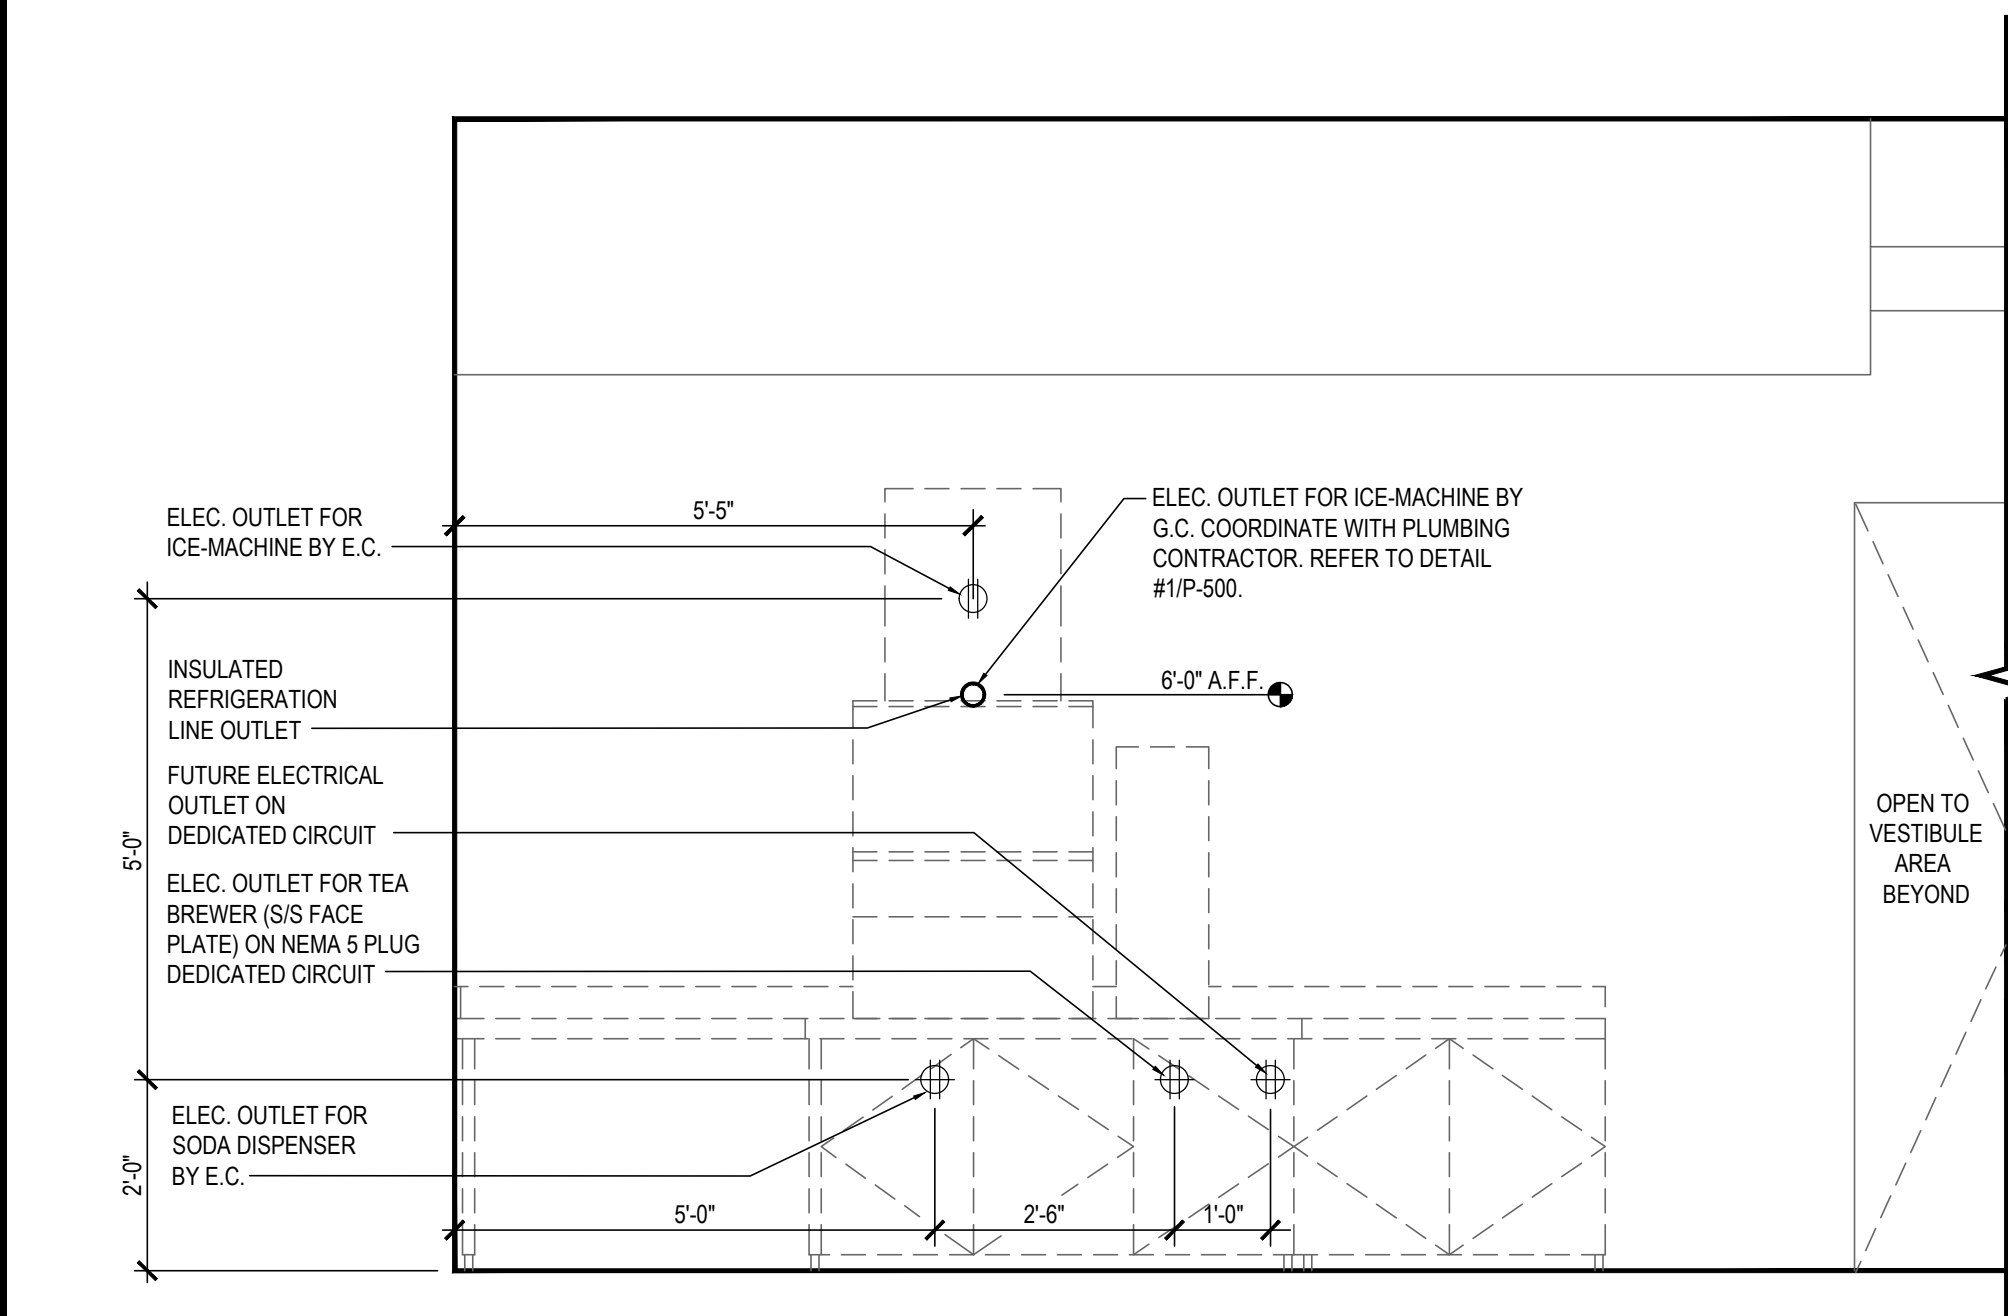


DRINK STATION ELEVATIONS 5
NOT TO SCALE E-200

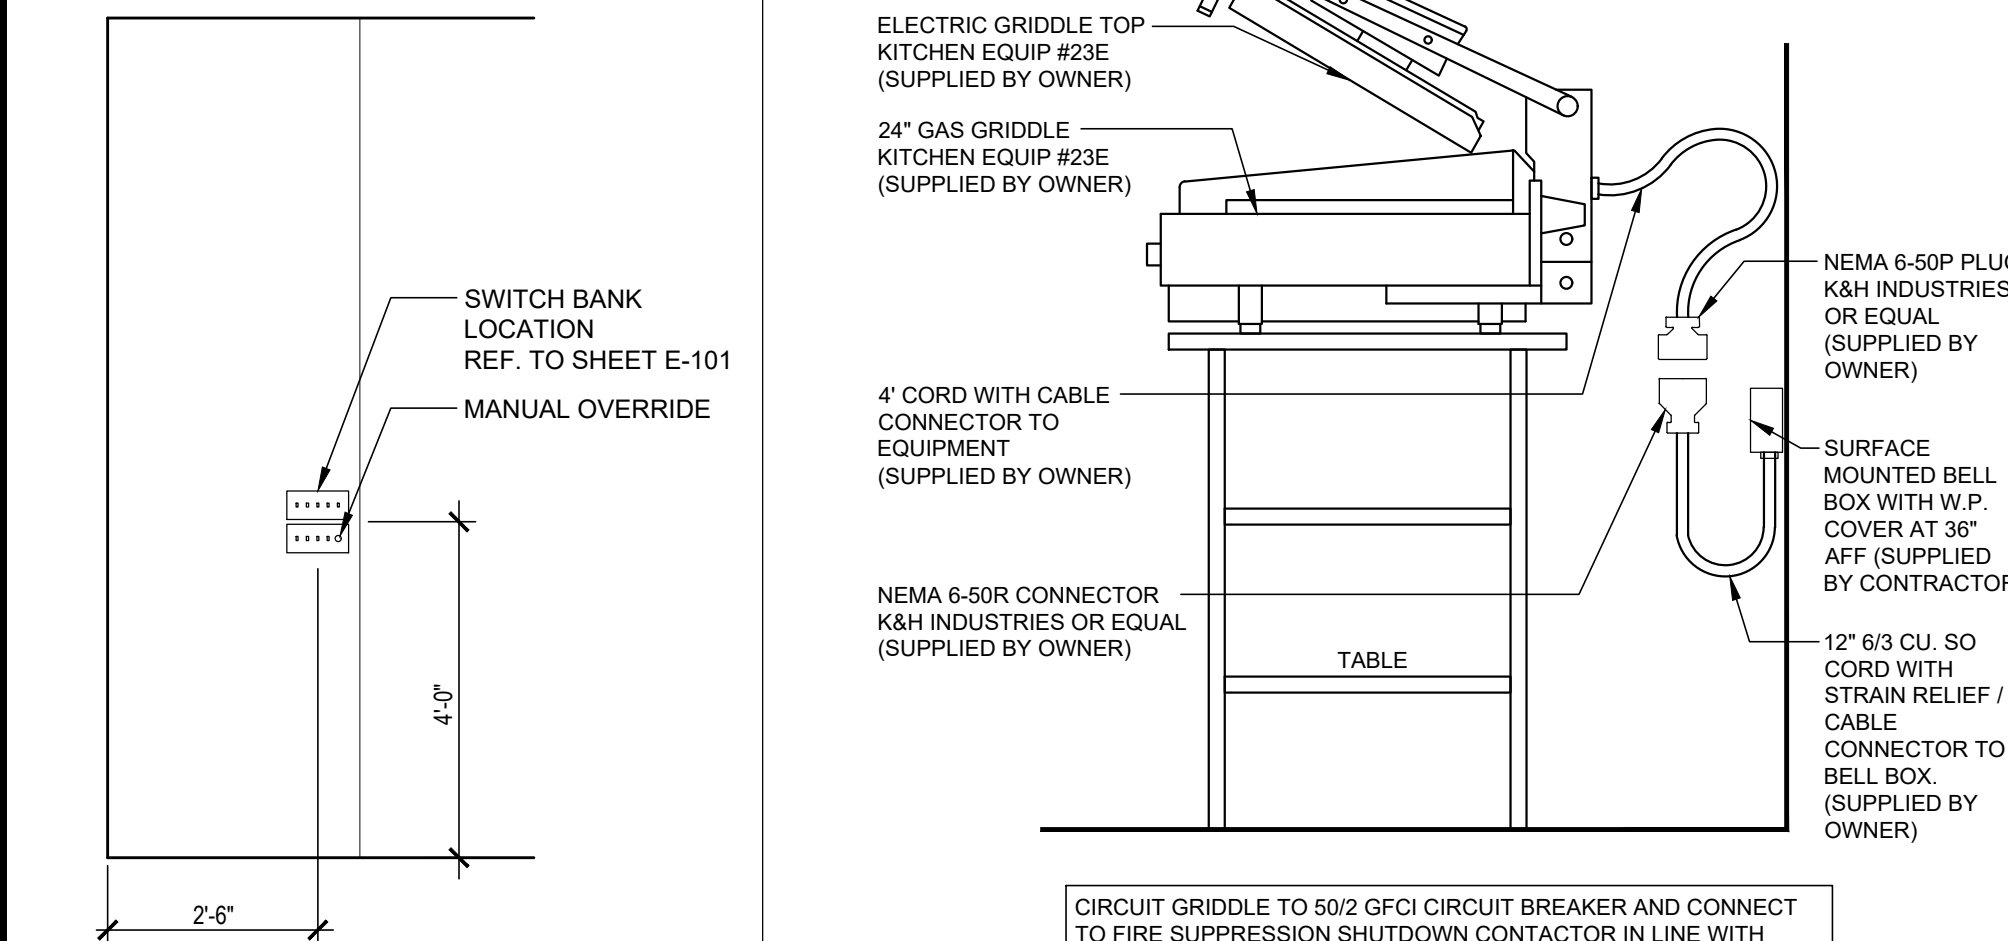


SWITCH BANK ELEV 7
NOT TO SCALE E-200

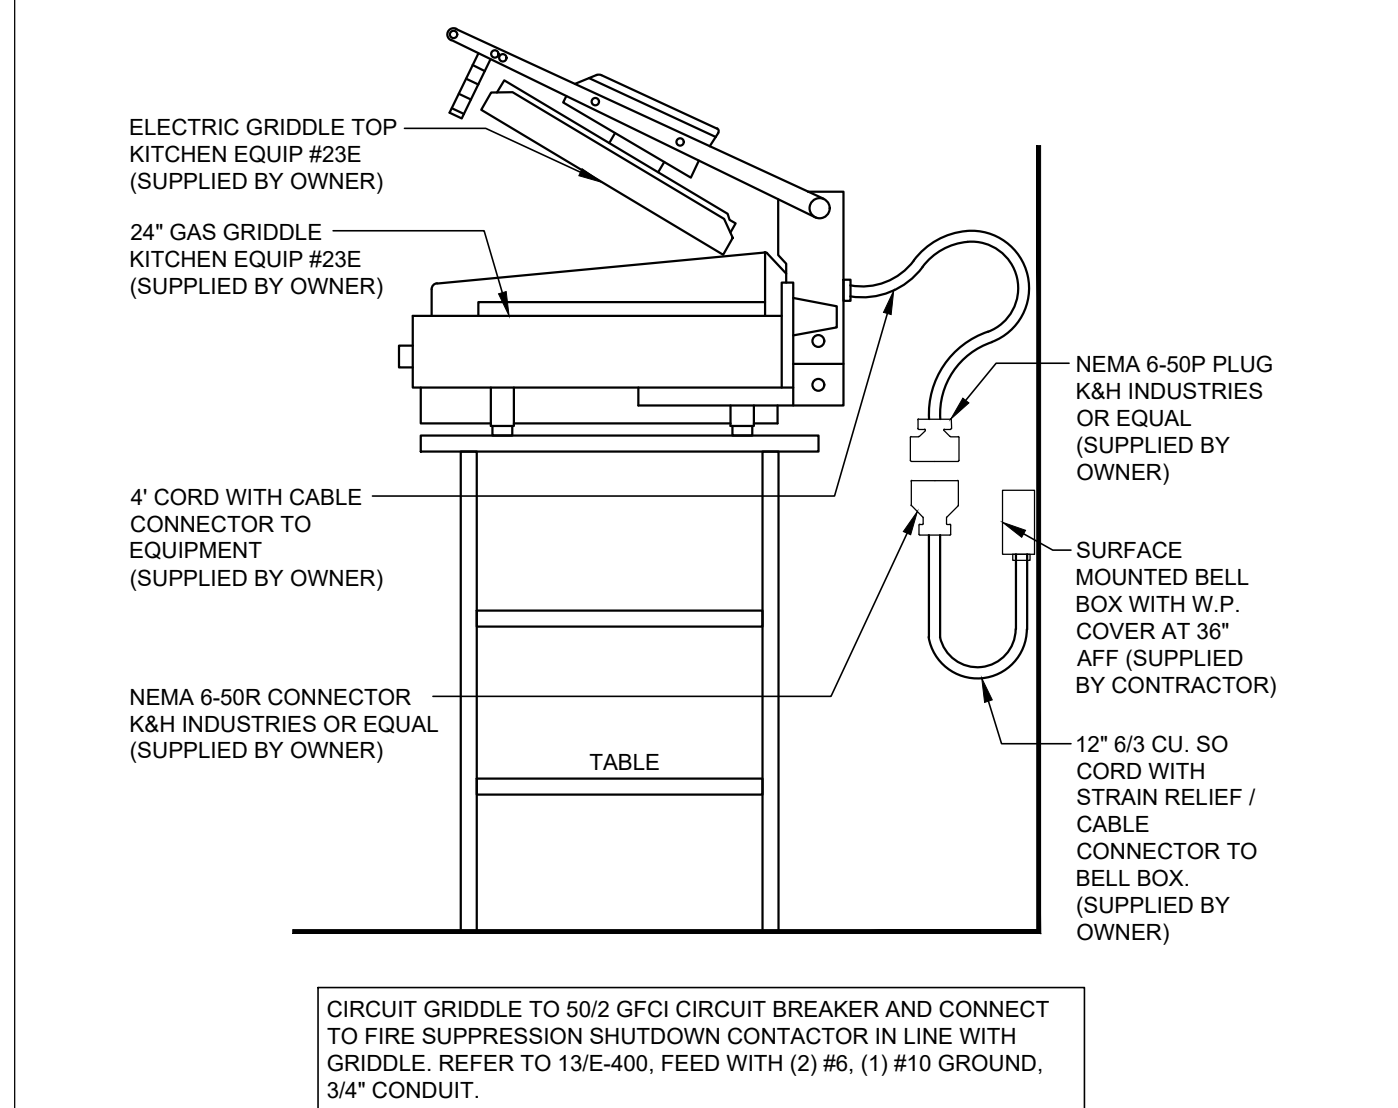


GRIDDLE 23E 4
NOT TO SCALE E-200

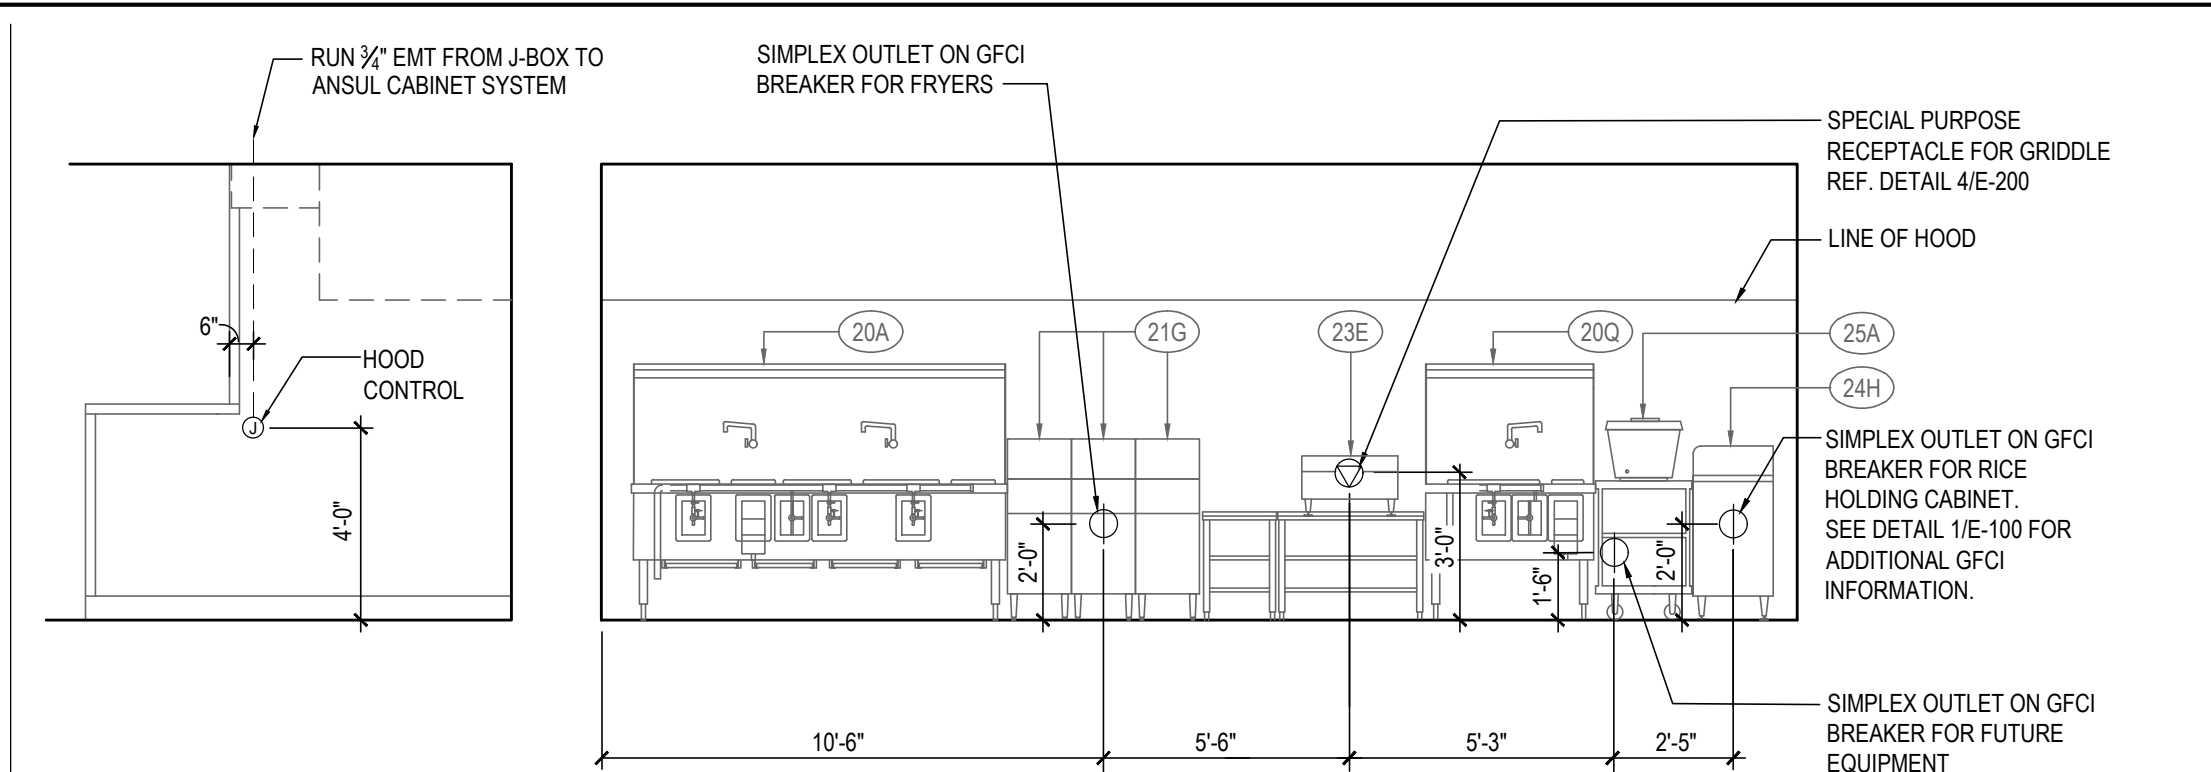


COOKLINE ELECTRICAL ELEVATIONS 6
NOT TO SCALE E-200

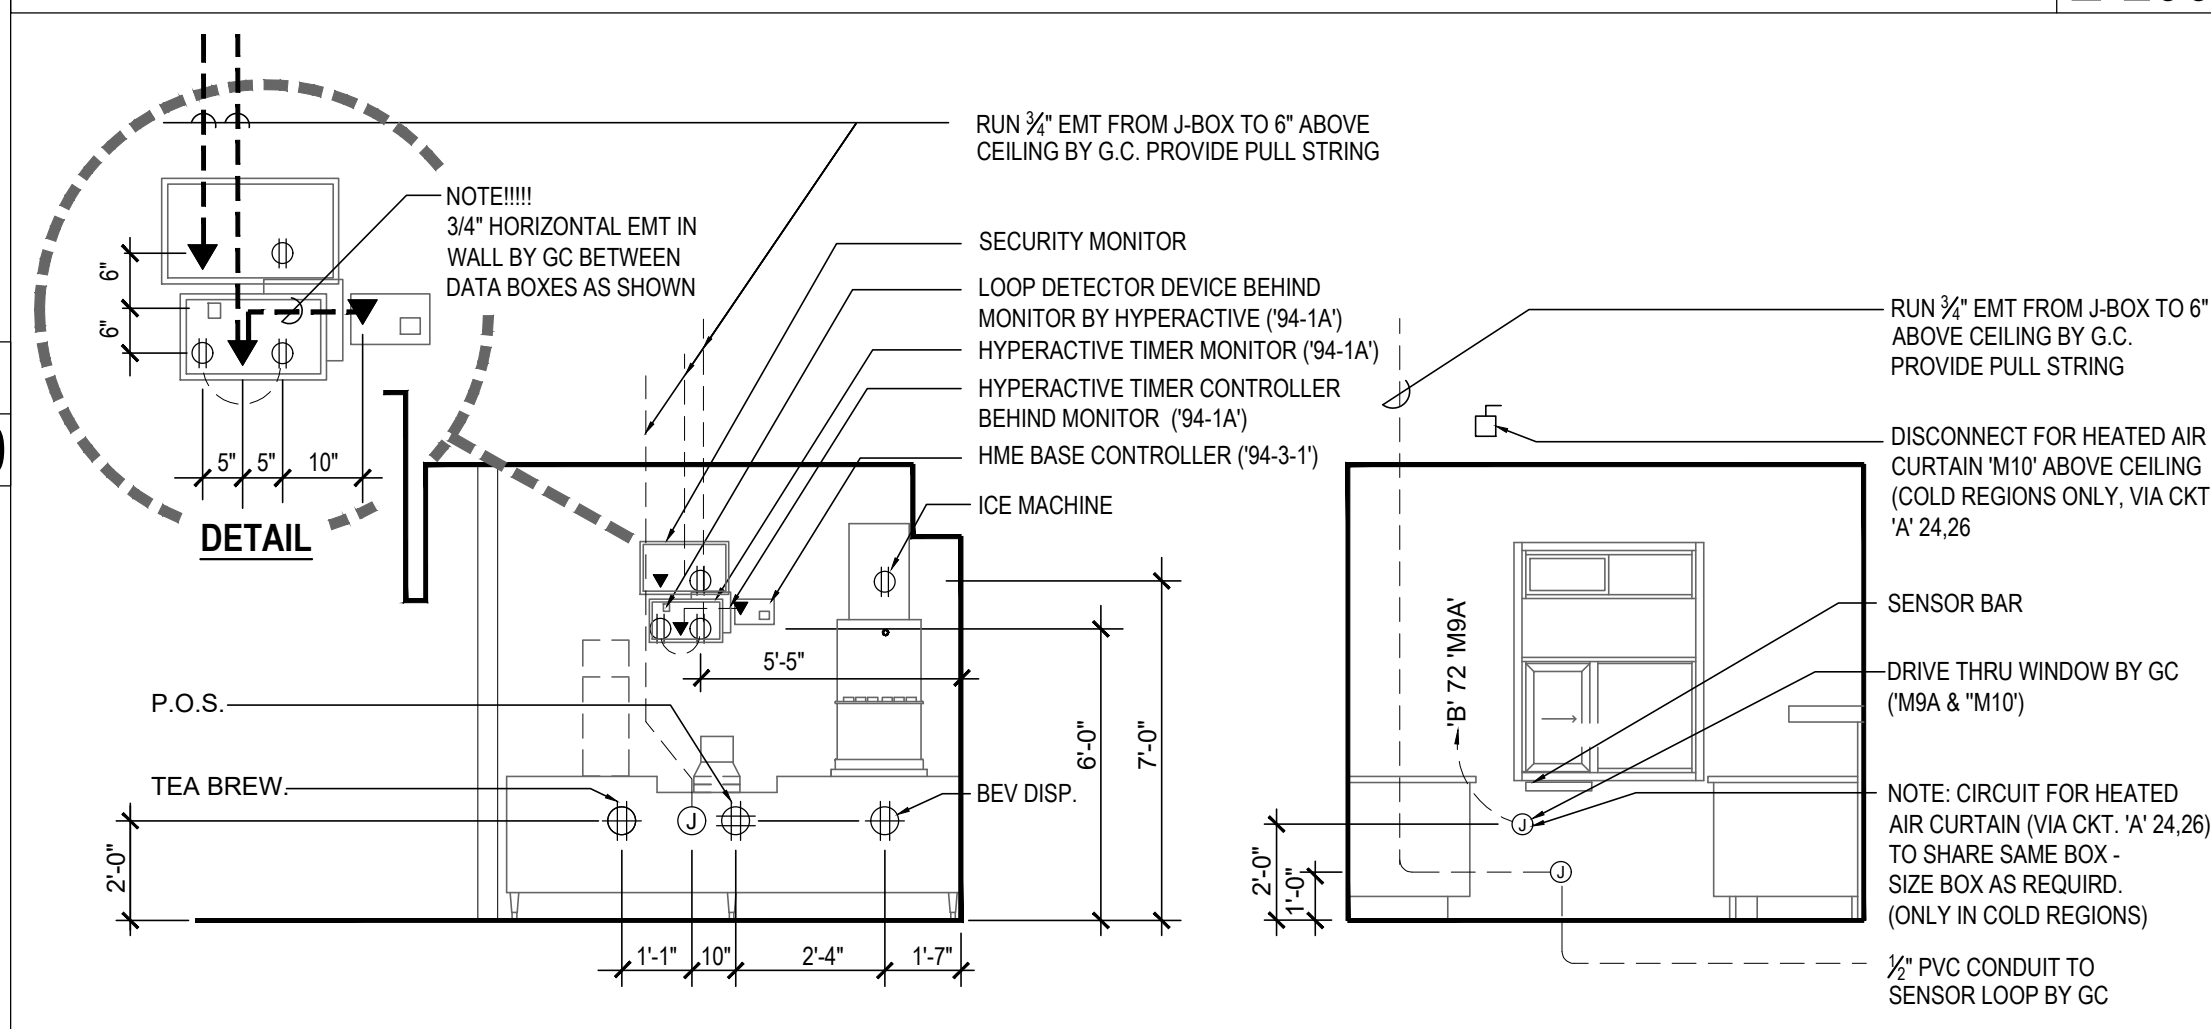


MONITOR ELEVATION 8
NOT TO SCALE E-200

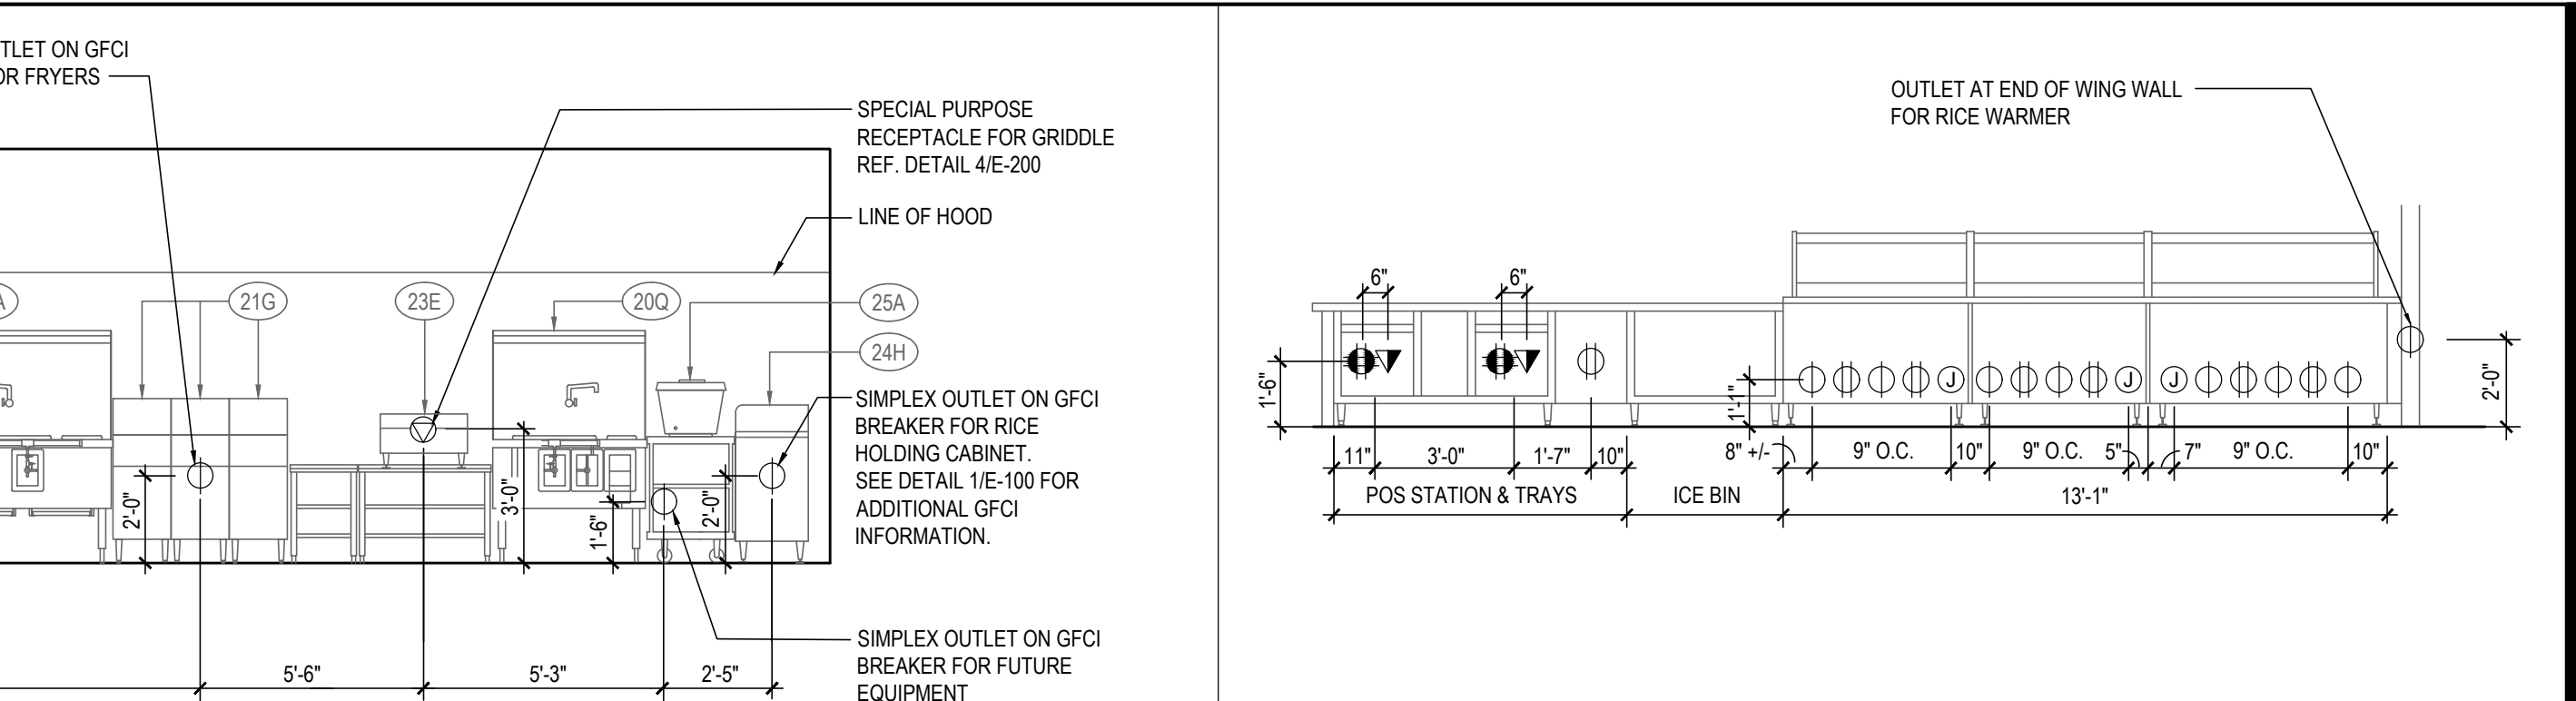


P.O.S. & SERVICE LINE ELEVATION 3
NOT TO SCALE E-200

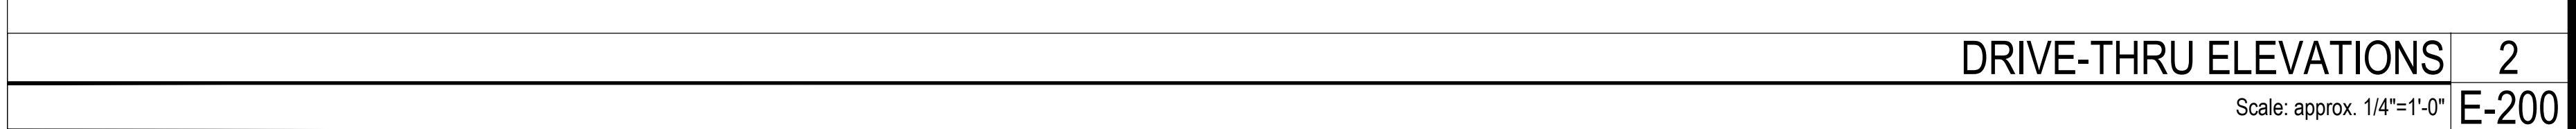

DRIVE-THRU ELEVATIONS 2
Scale: approx. 1/4"=1'-0" E-200

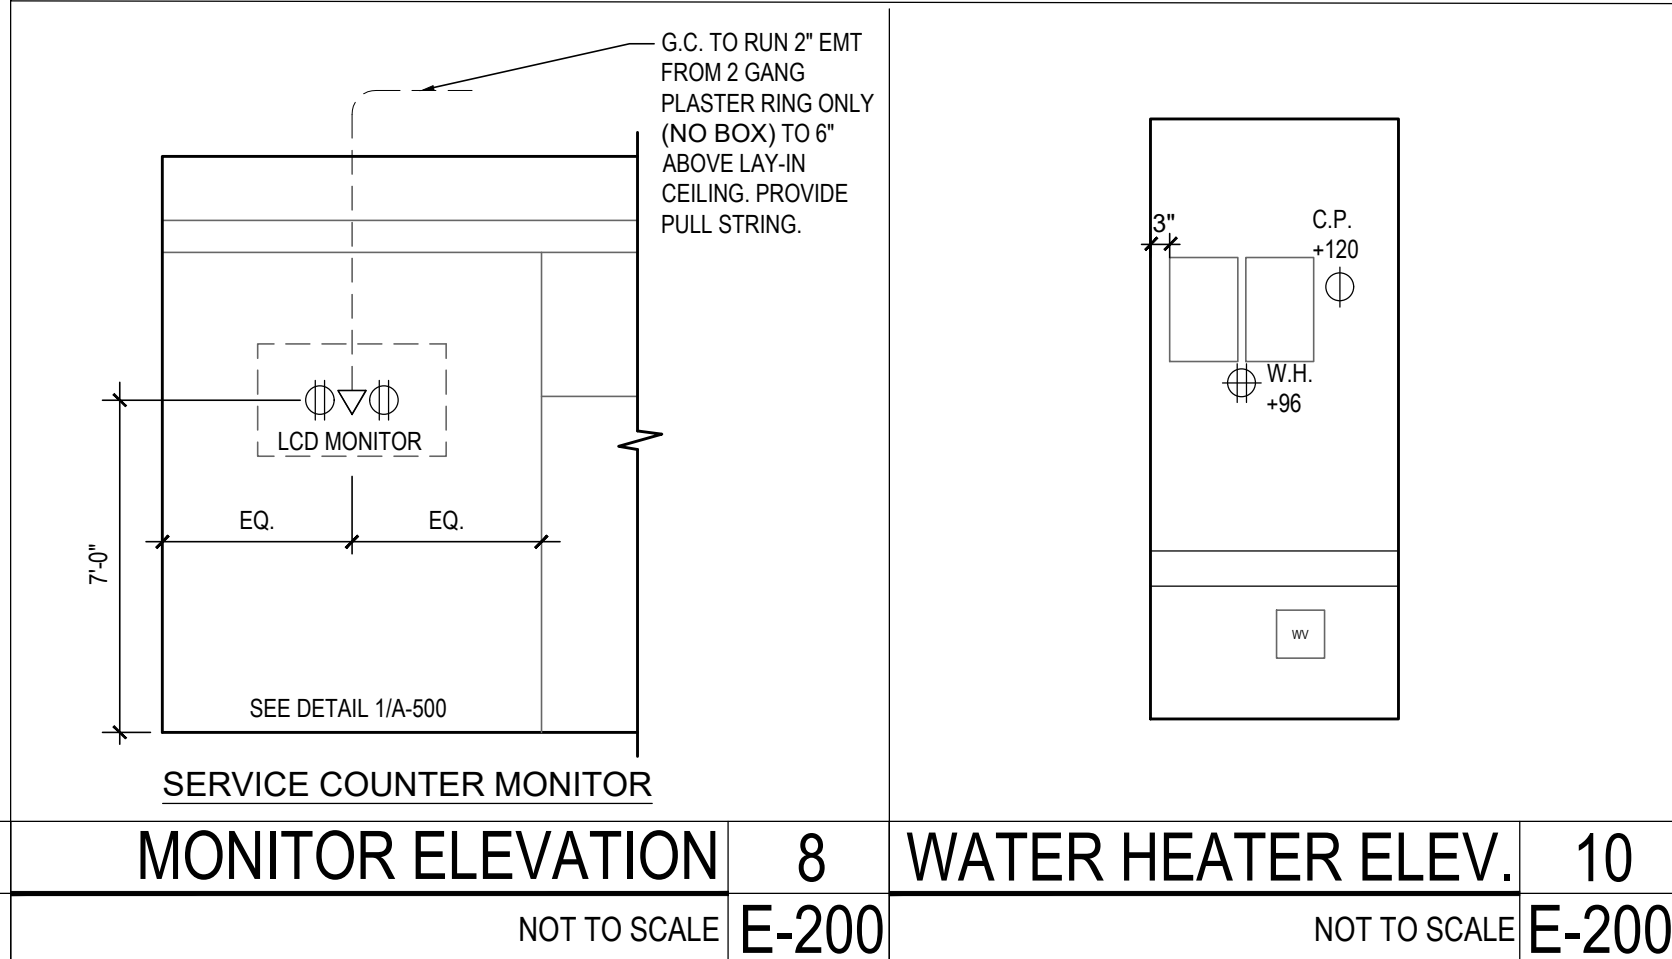

WATER HEATER ELEV. 10
NOT TO SCALE E-200

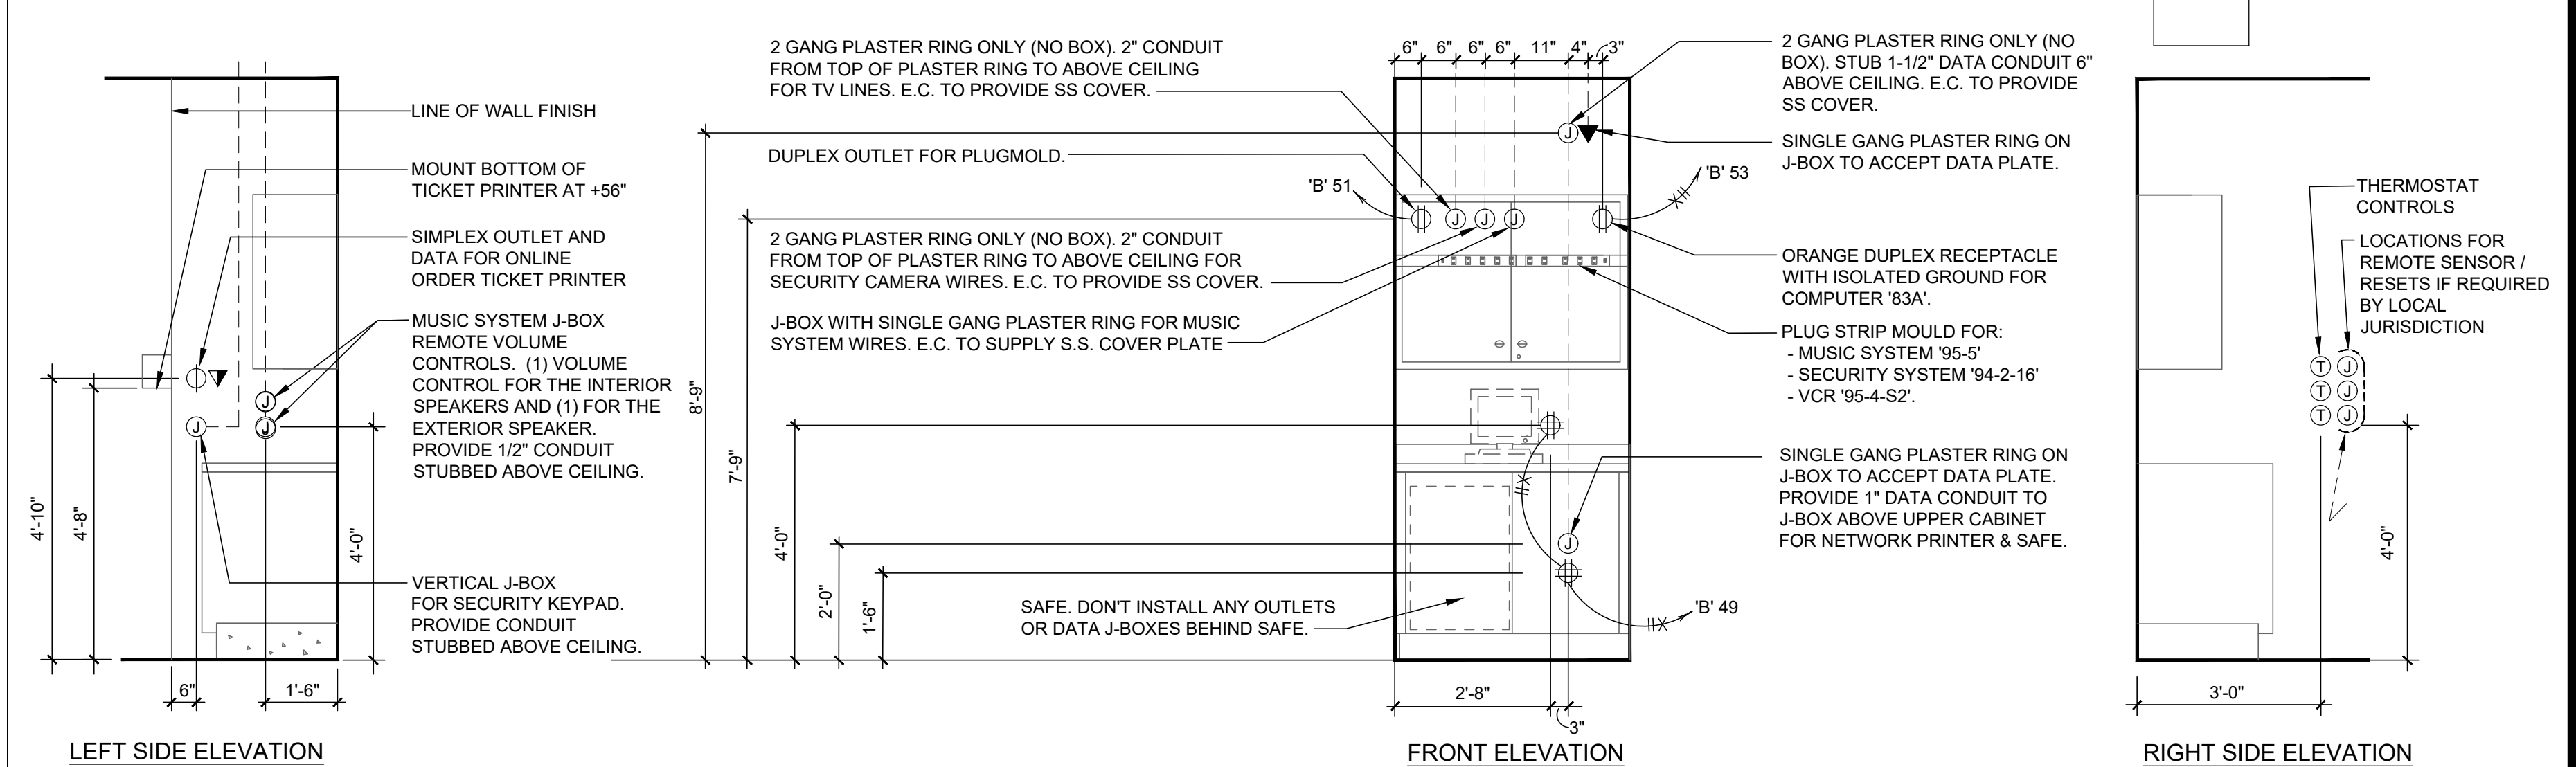

MANAGER STATION ELEVATIONS 1
NOT TO SCALE E-200



PANDA EXPRESS, INC.
1683 Walnut Grove Ave.
Rosemead, California
91770
Telephone: 626.799.9898
Facsimile: 626.372.8288

All ideas, designs, arrangement and plans indicated or represented by this drawing are the property of Panda Express Inc. and were created for use on this specific project. None of these ideas, designs, arrangements or plans may be used by or disclosed to any person, firm, or corporation without the written permission of Panda Express Inc.


REVISIONS:

ISSUE DATE:

STATE PERMIT	06.07.21

DRAWN BY: G. COLLINS

PANDA PROJECT #: D8060
ARCH PROJECT #: JCDT20-0240

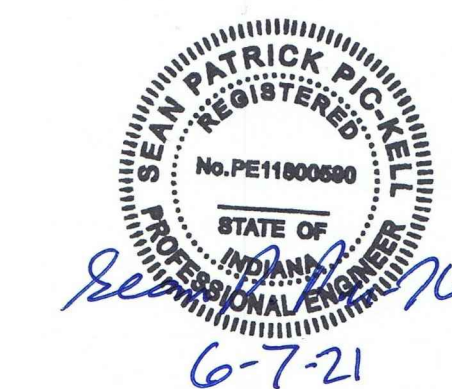

NORR
ARCHITECTS PLANNERS

PANDA EXPRESS

TRUE WARM & WELCOME
390 W Spring Mill Pointe Dr.
Westfield, IN 46074

E-200

ELECTRICAL ELEVATIONS

TRUE WARM & WELCOME 2300 R5