


MERIDIAN

BOULEVARD

N 67° 55' 10" E

741.69'

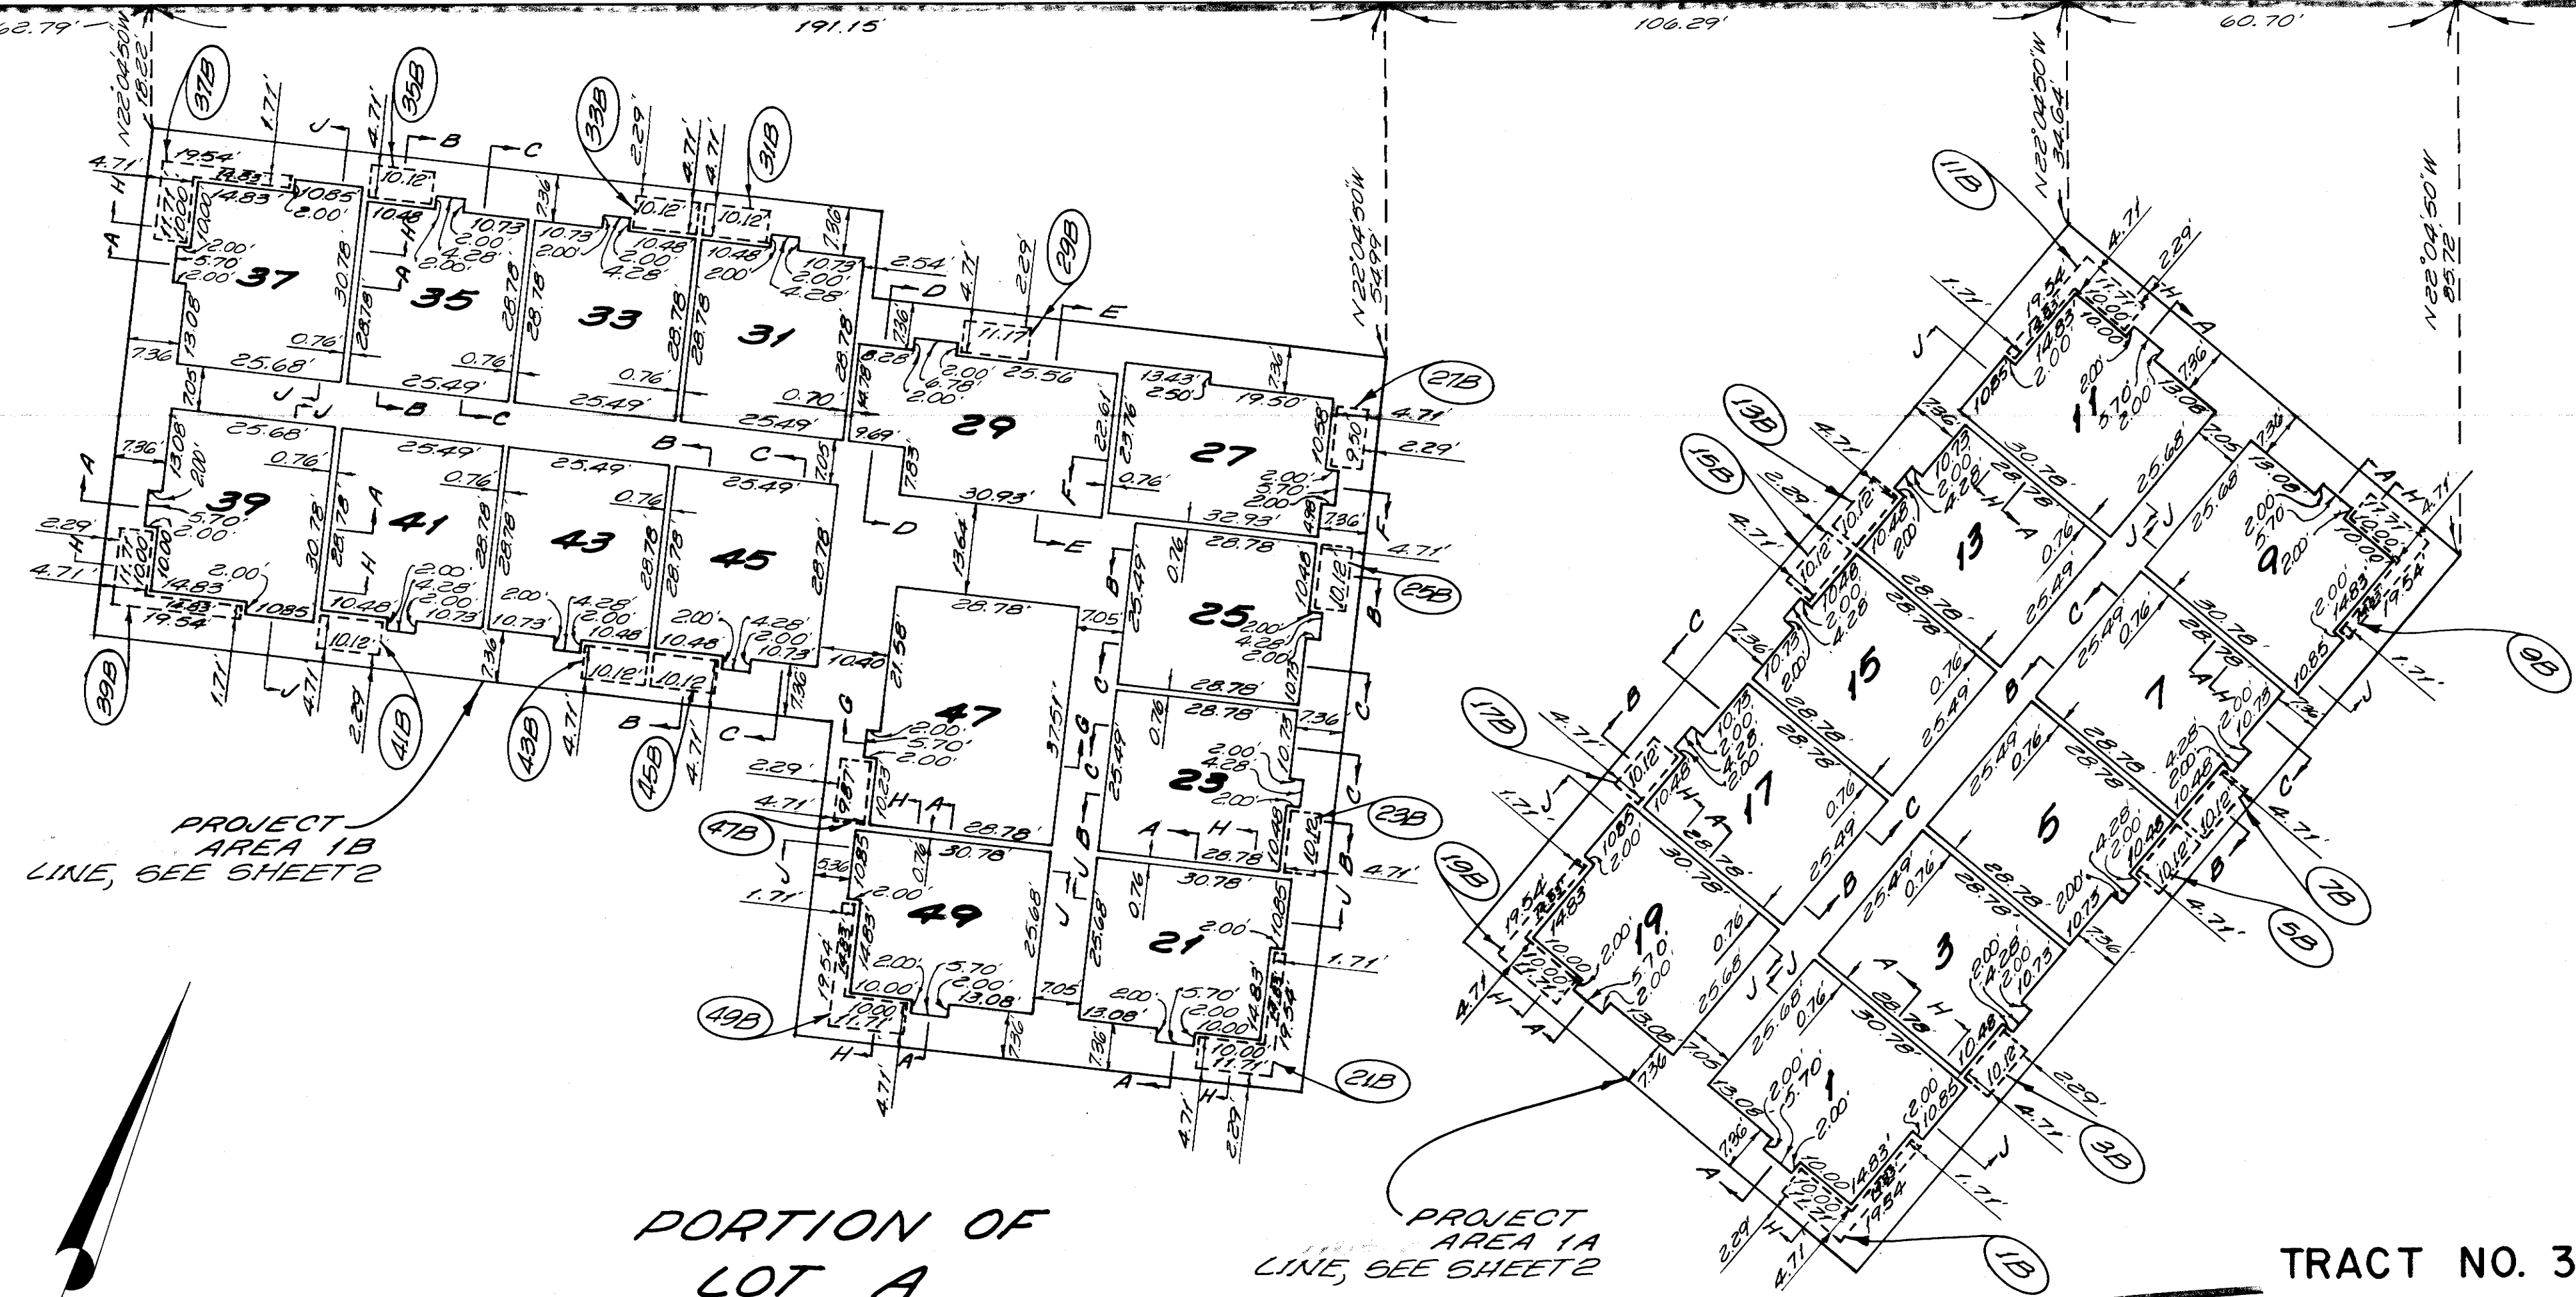

SEE SHEET NO. 2

PORTION OF LOT A

PROJECT AREA 1A LINE, SEE SHEET 2

TRACT NO. 36-67

THE SUMMIT

MONO COUNTY, CALIFORNIA

BEING A SUBDIVISION OF A PORTION OF LOTS 80 AND 83 OF MAMMOTH VISTA UNIT NO. 2, TRACT NO. 36-11 RECORDED IN SUBDIVISION BOOK 8 PAGES 9 THRU 9H OF MAPS, RECORDS OF SAID COUNTY IN NW 1/4, SEC. 3, T4S, R27E, M.D.M.

PLAN FOR CONDOMINIUM PURPOSES

SCALE: 1"=20'

NOTE:  
SEE SHEET NO. 2 FOR MONUMENTS.  
SEE SHEET NO. 13 FOR NOTES.

HOLIDAY DRIVE

VISTA DRIVE