


50-23

50/23

TR
268

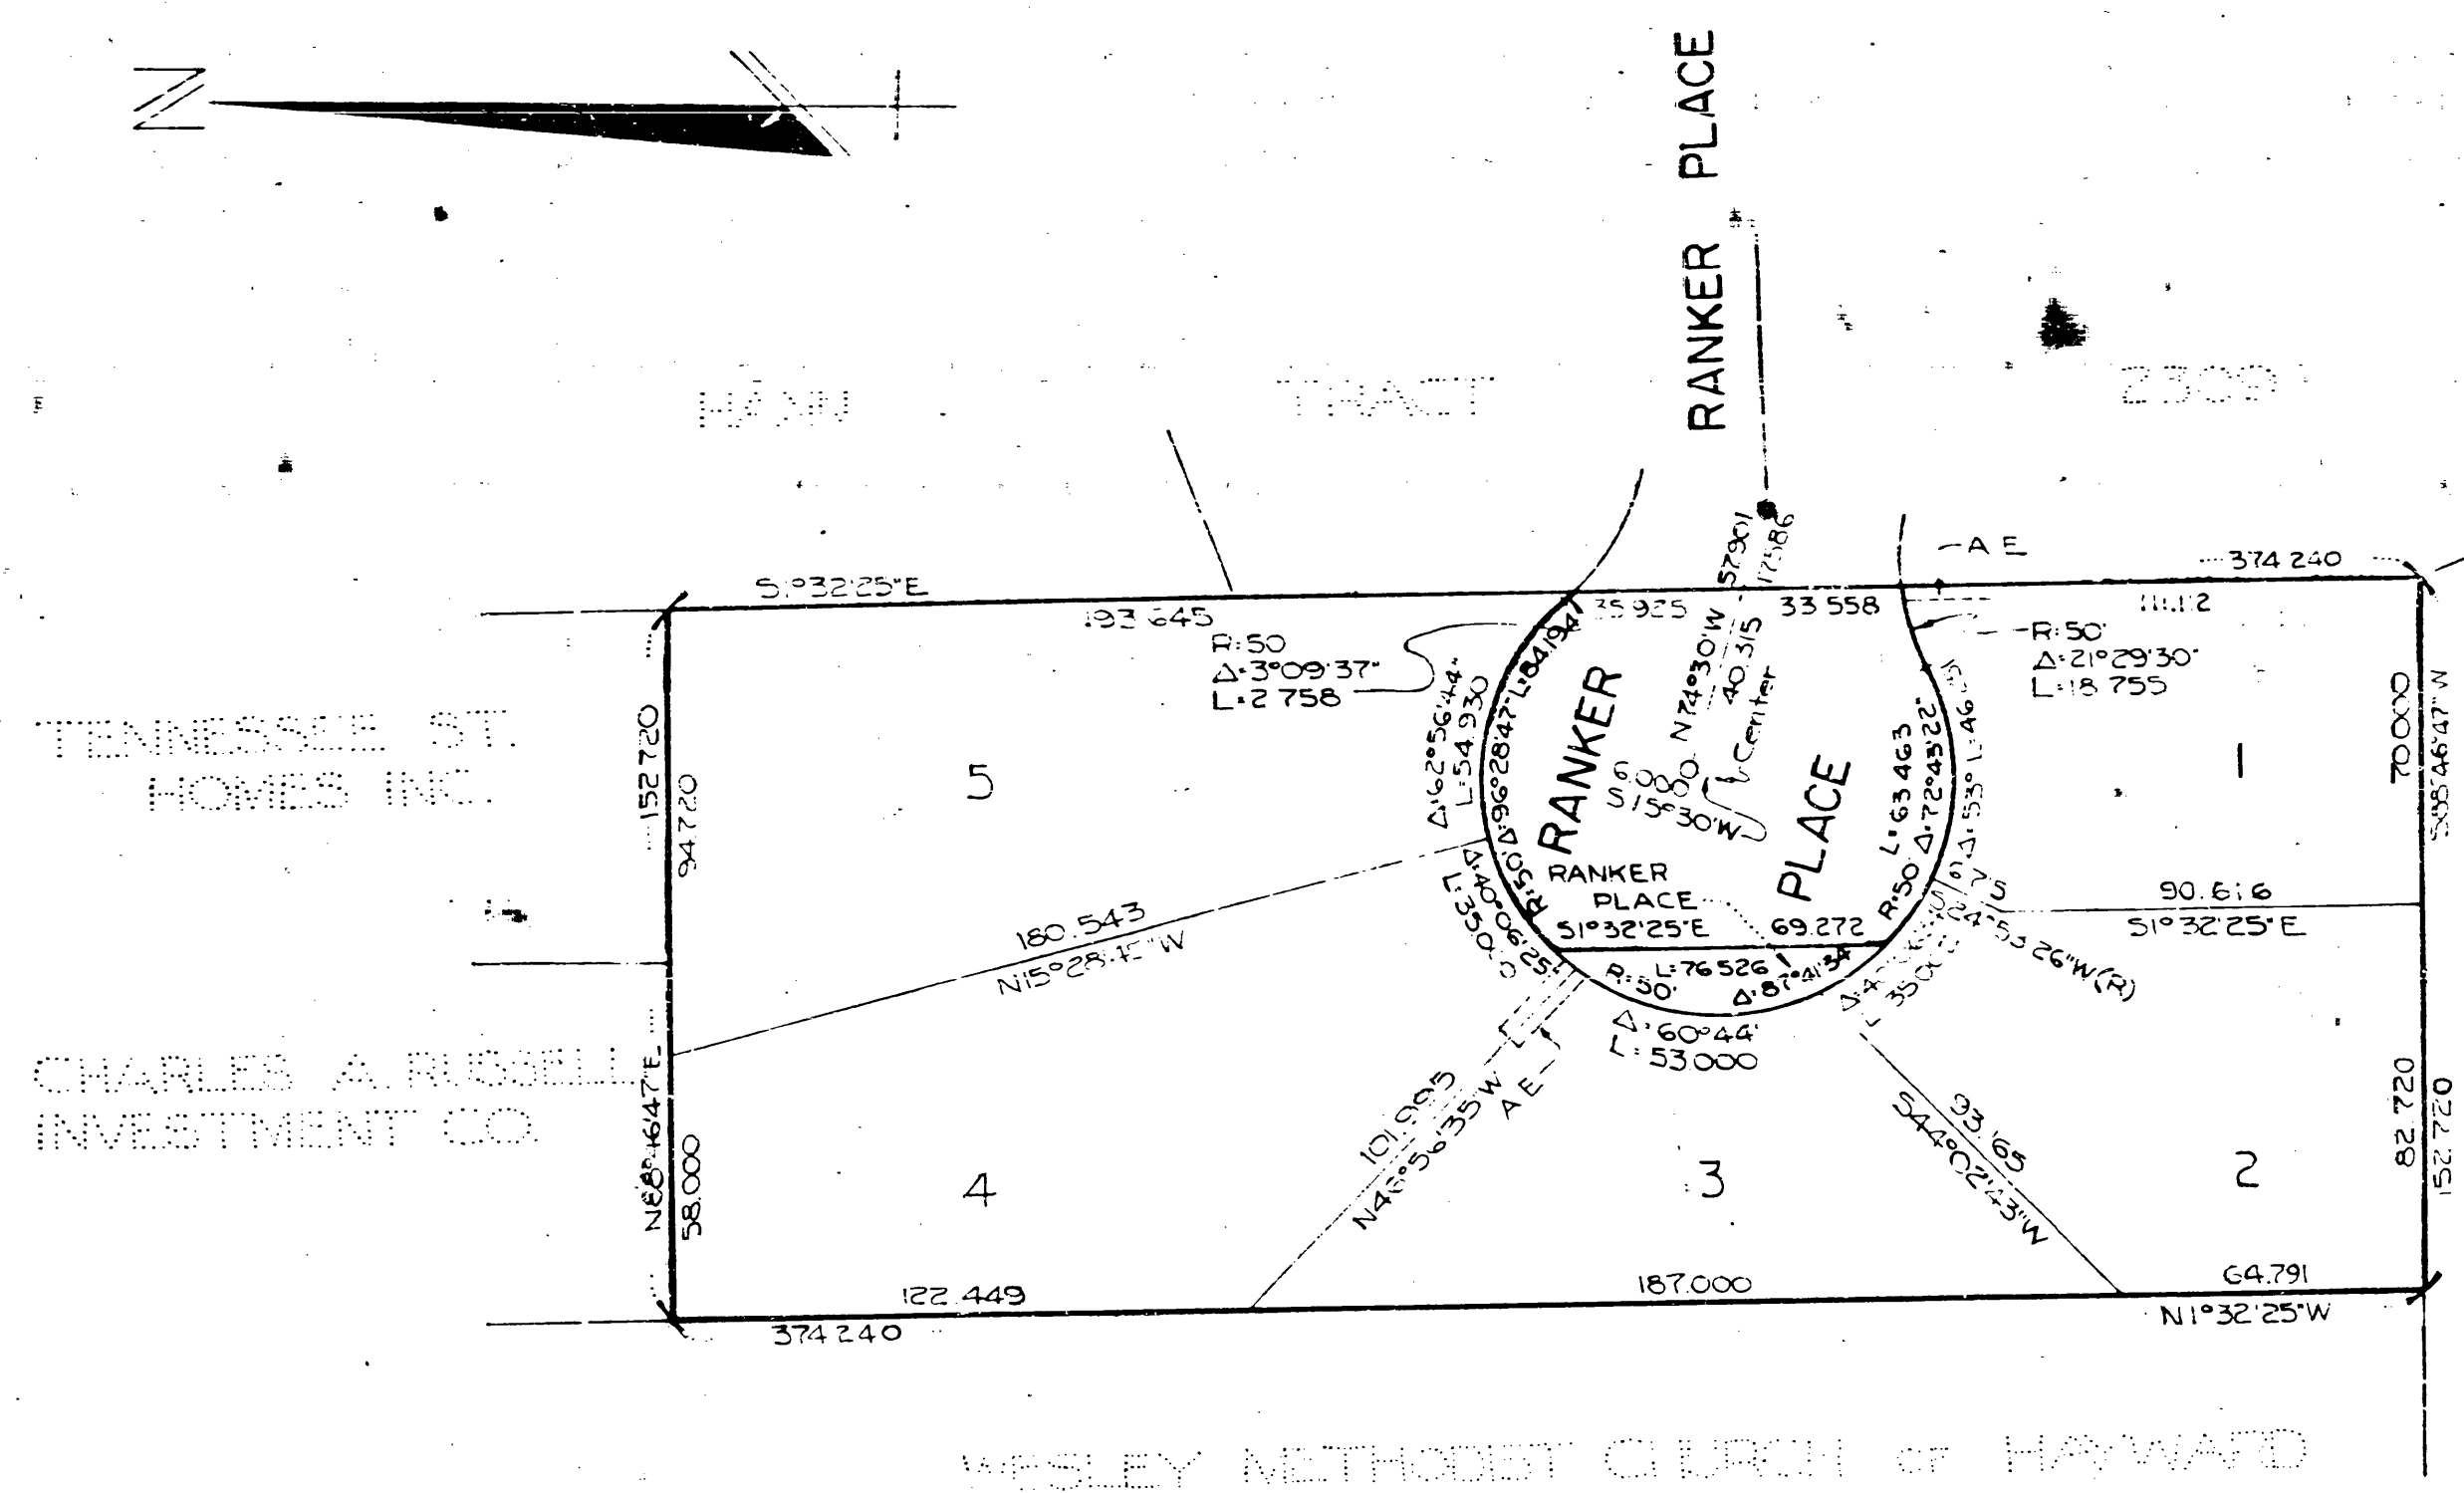

LEGEND
Existing Concrete monuments shown thus ————●
Concrete monument to be constructed shown thus ————○

BASIS OF BEARINGS
Bearings based on monument line of Rankin Place having a bearing of N74°30'W as shown on "Map of Tract 2309"

This is a copy of a map on file in the Recorder's Office of Alameda County. No representation of any kind is made as to the accuracy of the original official map from which this is copied, and this copy carries with it no representation of any kind other than that it is a copy.

Any questions concerning this map should be directed to the Recorder's Office of Alameda County.

DIETERICH POST COMPANY

DETAIL
ANCHOR EASEMENT OR A.E.
No Scale

TRACT 2687
CITY OF HAYWARD
ALAMEDA COUNTY
CALIFORNIA

24A2687M

NOVEMBER 1964
SCALE: 1"=40'

M.V. Williams, Registered Civil Engineer No. 6751

Sheet 2 of 2 sheets

AX 54678 FILED APRIL 21, 1965 BOOK 50 PAGE 23

485