


RECORD OF SURVEY

FOR

JAMES ARNERICH: 38 O.R. 434


BEING LOT 20 AND A PORTION OF LOT 21 OF BLOCK 1 OF
THE AMADOR CITY TOWNSITE, AMADOR COUNTY, CALIFORNIA

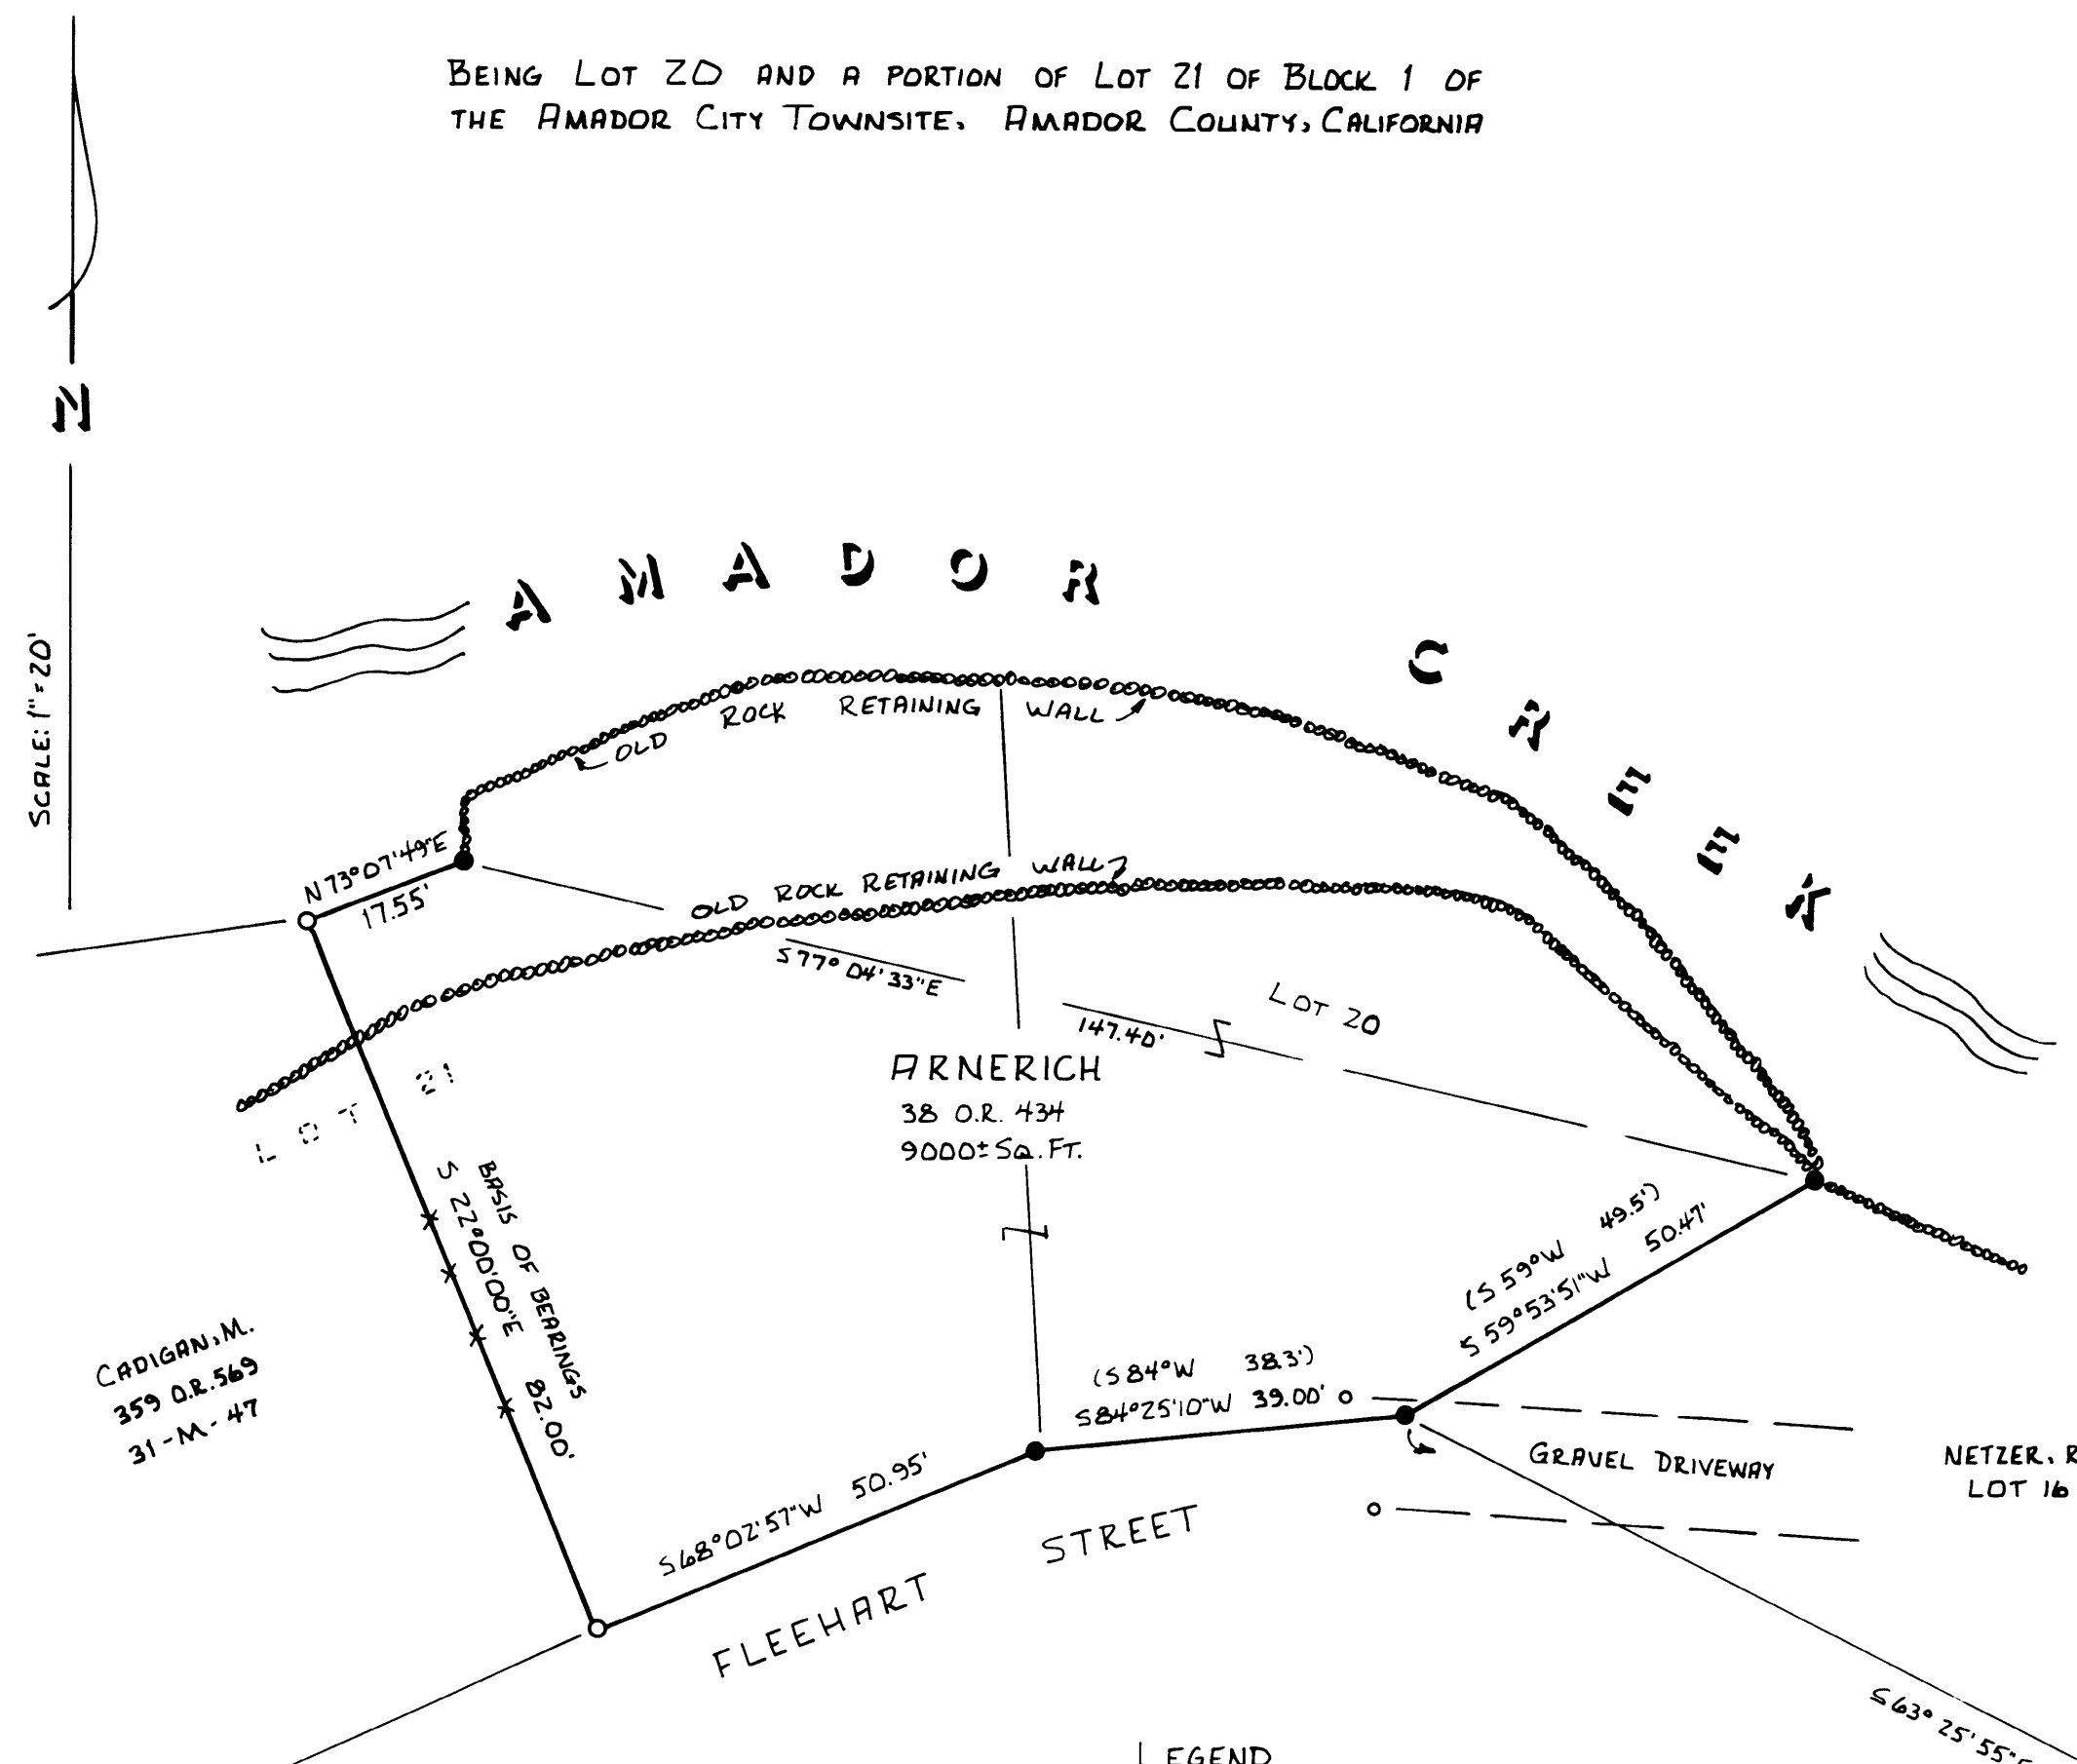

LEGEND

- FOUND 1/2" IRON PIPE TAGGED L.S. 3488
PER 31-M-47.
- SET 5/8" REBAR TAGGED L.S. 3488.
- INDICATES 6" IRON PIPE GATE POST.
- () INDICATES RECORD DATA PER TOWNSITE NOTES.

BASIS OF BEARINGS IS THE EAST LINE OF THAT
PORTION OF LOT 21 SHOWN ON 31-M-47.

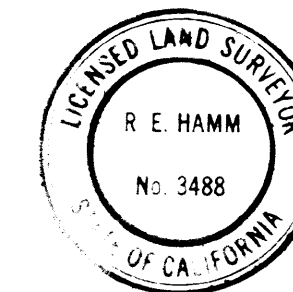

SURVEYOR'S CERTIFICATE

THIS MAP CORRECTLY REPRESENTS A
SURVEY MADE BY ME OR UNDER MY DIRECTION
AND IS BASED UPON A FIELD SURVEY AND
RECORD INFORMATION IN CONFORMANCE WITH
THE LAND SURVEYOR'S ACT AT THE REQUEST
OF JAMES ARNERICH IN AUGUST, 1982.

Robert E. Hamm
ROBERT E. HAMM L.S. 3488

COUNTY SURVEYOR'S CERTIFICATE

THIS MAP HAS BEEN EXAMINED FOR
CONFORMANCE WITH THE REQUIREMENTS OF
LAND SURVEYOR'S ACT THIS 5 DAY OF
Nov. 1982

C. Lee DeLange
C. LEE DELANGE L.S. 4066
DEPUTY COUNTY SURVEYOR

COUNTY RECORDER'S CERTIFICATE

FILED THIS 15TH DAY OF Nov., 1982
AT 9:30 A.M. IN BOOK 36 OF MAPS AND
PLATS AT PAGE 26 AT THE REQUEST
OF ROBERT E. HAMM

Sheldon B. Johnson BY
SHELDON B. JOHNSON DEPUTY
COUNTY RECORDER RECORDER

\$6.00 PD

ROBERT E. HAMM
LAND SURVEYOR - L.S. 3488
114 MAIN STREET #210
P.O. BOX 935 JACKSON
CALIFORNIA 95642
(209) 223-1061