

JOB: 16049

CONTRACT DATE: 4.3.17  
BUILDING TYPE: EXPLORER LG-54  
PLAN VERSION: NOVEMBER 2015  
SITE NUMBER: XXXXXX  
STORE NUMBER: XXXX

TACO BELL

LAKEPOINT  
EMERSON, GA 30137




EXPLORER

ROOF PLAN

A3.0

PLOT DATE: 08/23/17

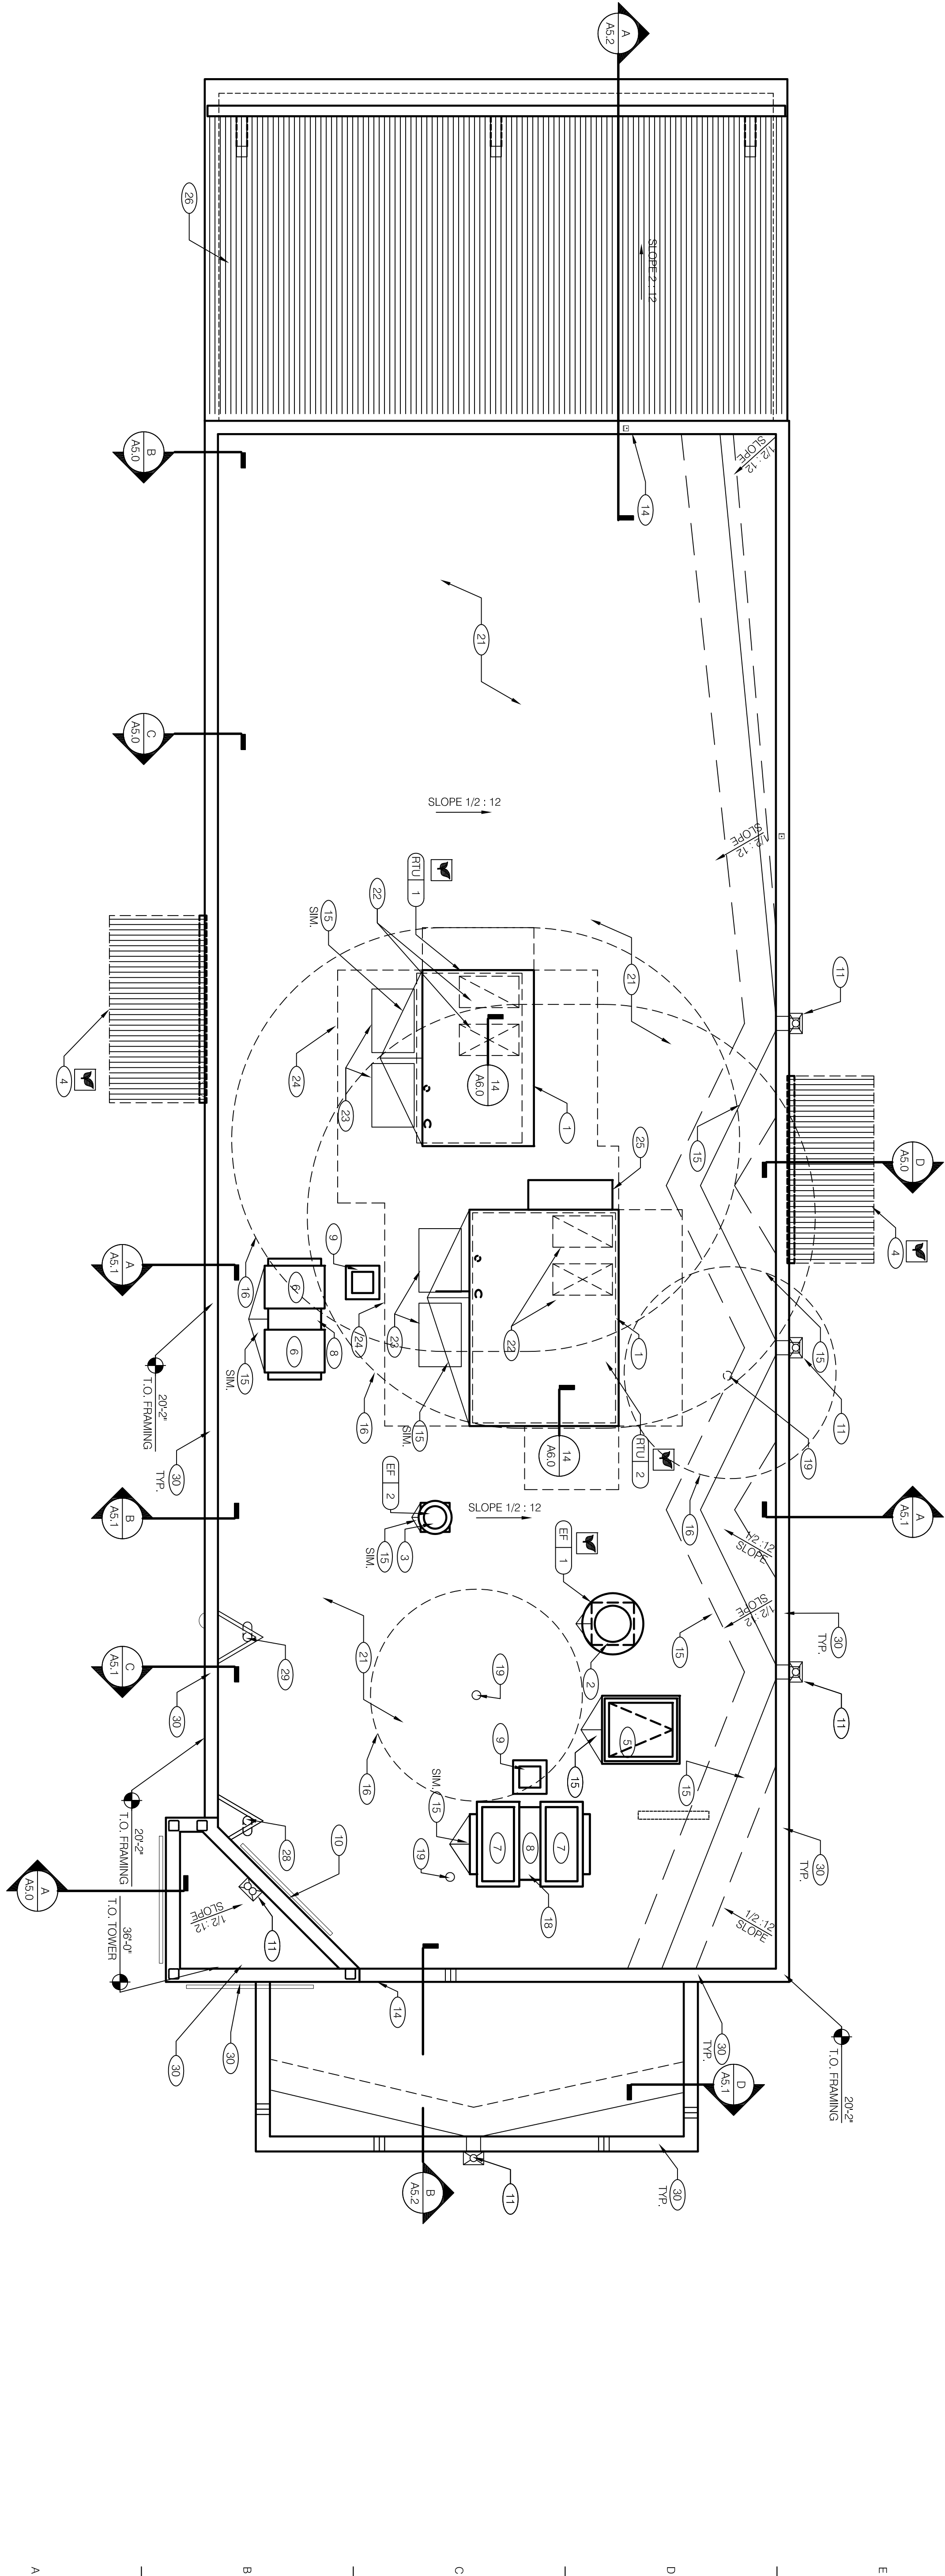

PARAPET STEP ELEVATION

ROOF PLAN 1/4" = 1'-0"

A

B

C

D

E

F

12

11

10

9

8

7

6

5

4

3

2

1


































































































































































































































































































































